




1 WEST ELEVATION  
SCALE 1/8" = 1'-0"

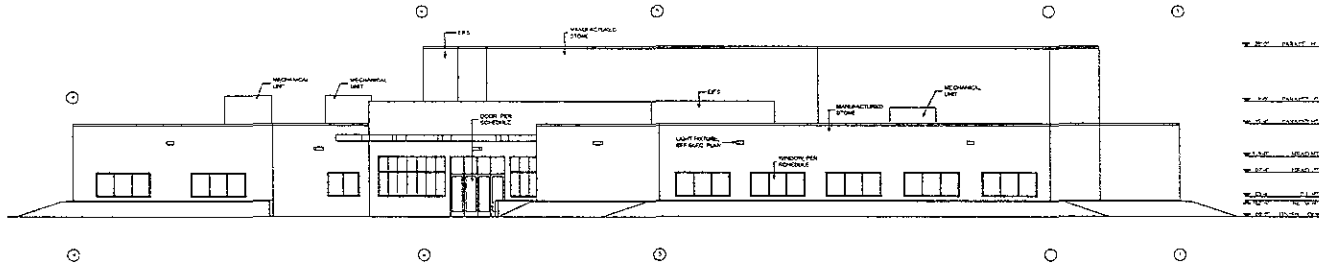


2 EAST ELEVATION  
SCALE 1/8" = 1'-0"

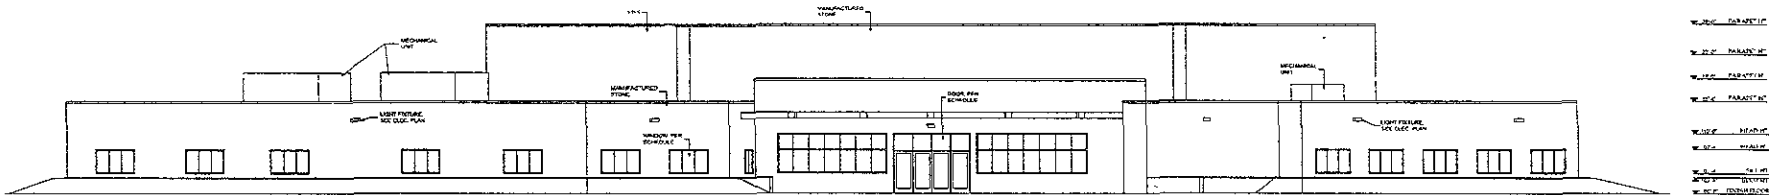

3 SOUTHEAST ELEVATION  
SCALE 1/8" = 1'-0"

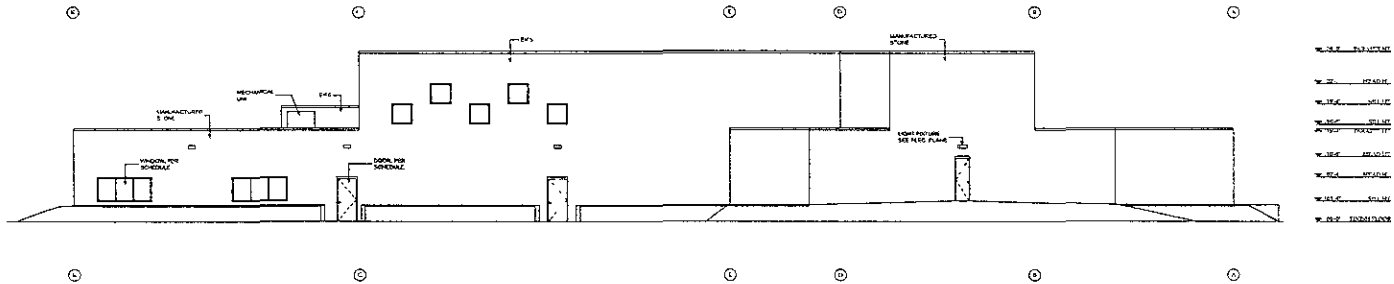

4 NORTH ELEVATION  
SCALE 1/8" = 1'-0"

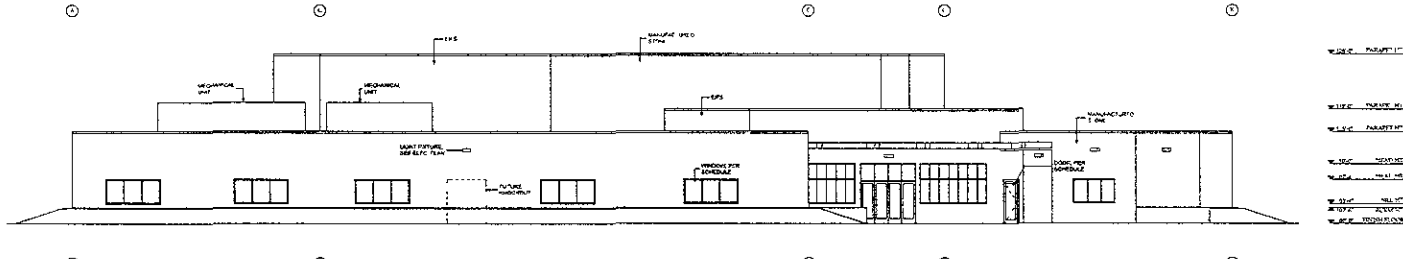

5 SOUTH ELEVATION  
SCALE 1/8" = 1'-0"



PRELIMINARY NOT  
 FOR CONSTRUCTION



CEGER ARCHITECTURE  
 ARCHITECTS  
 1100 MARKET STREET, SUITE 1000  
 RAPID CITY, SD 57701

PRELIMINARY CONSTRUCTION DOCUMENT IS  
 FIRST EVANGELICAL FREE  
 CHURCH  
 RAPID CITY, SD 57701

DATE PLOTTED: 11/11/2011 10:00 AM  
 PLOTTED BY: JACOB  
 PLOT NUMBER: 118

EXTERIOR  
 ELEVATIONS

**A6**