


PRELIMINARY FOR REVIEW ONLY

- PHASE I
- PHASE II
- PHASE III

BOUNDARY LINE

NOTE:
PHASE II TO BE SERVED BY BOTH RAPID CITY AND RAPID VALLEY UTILITY DISTRICTS

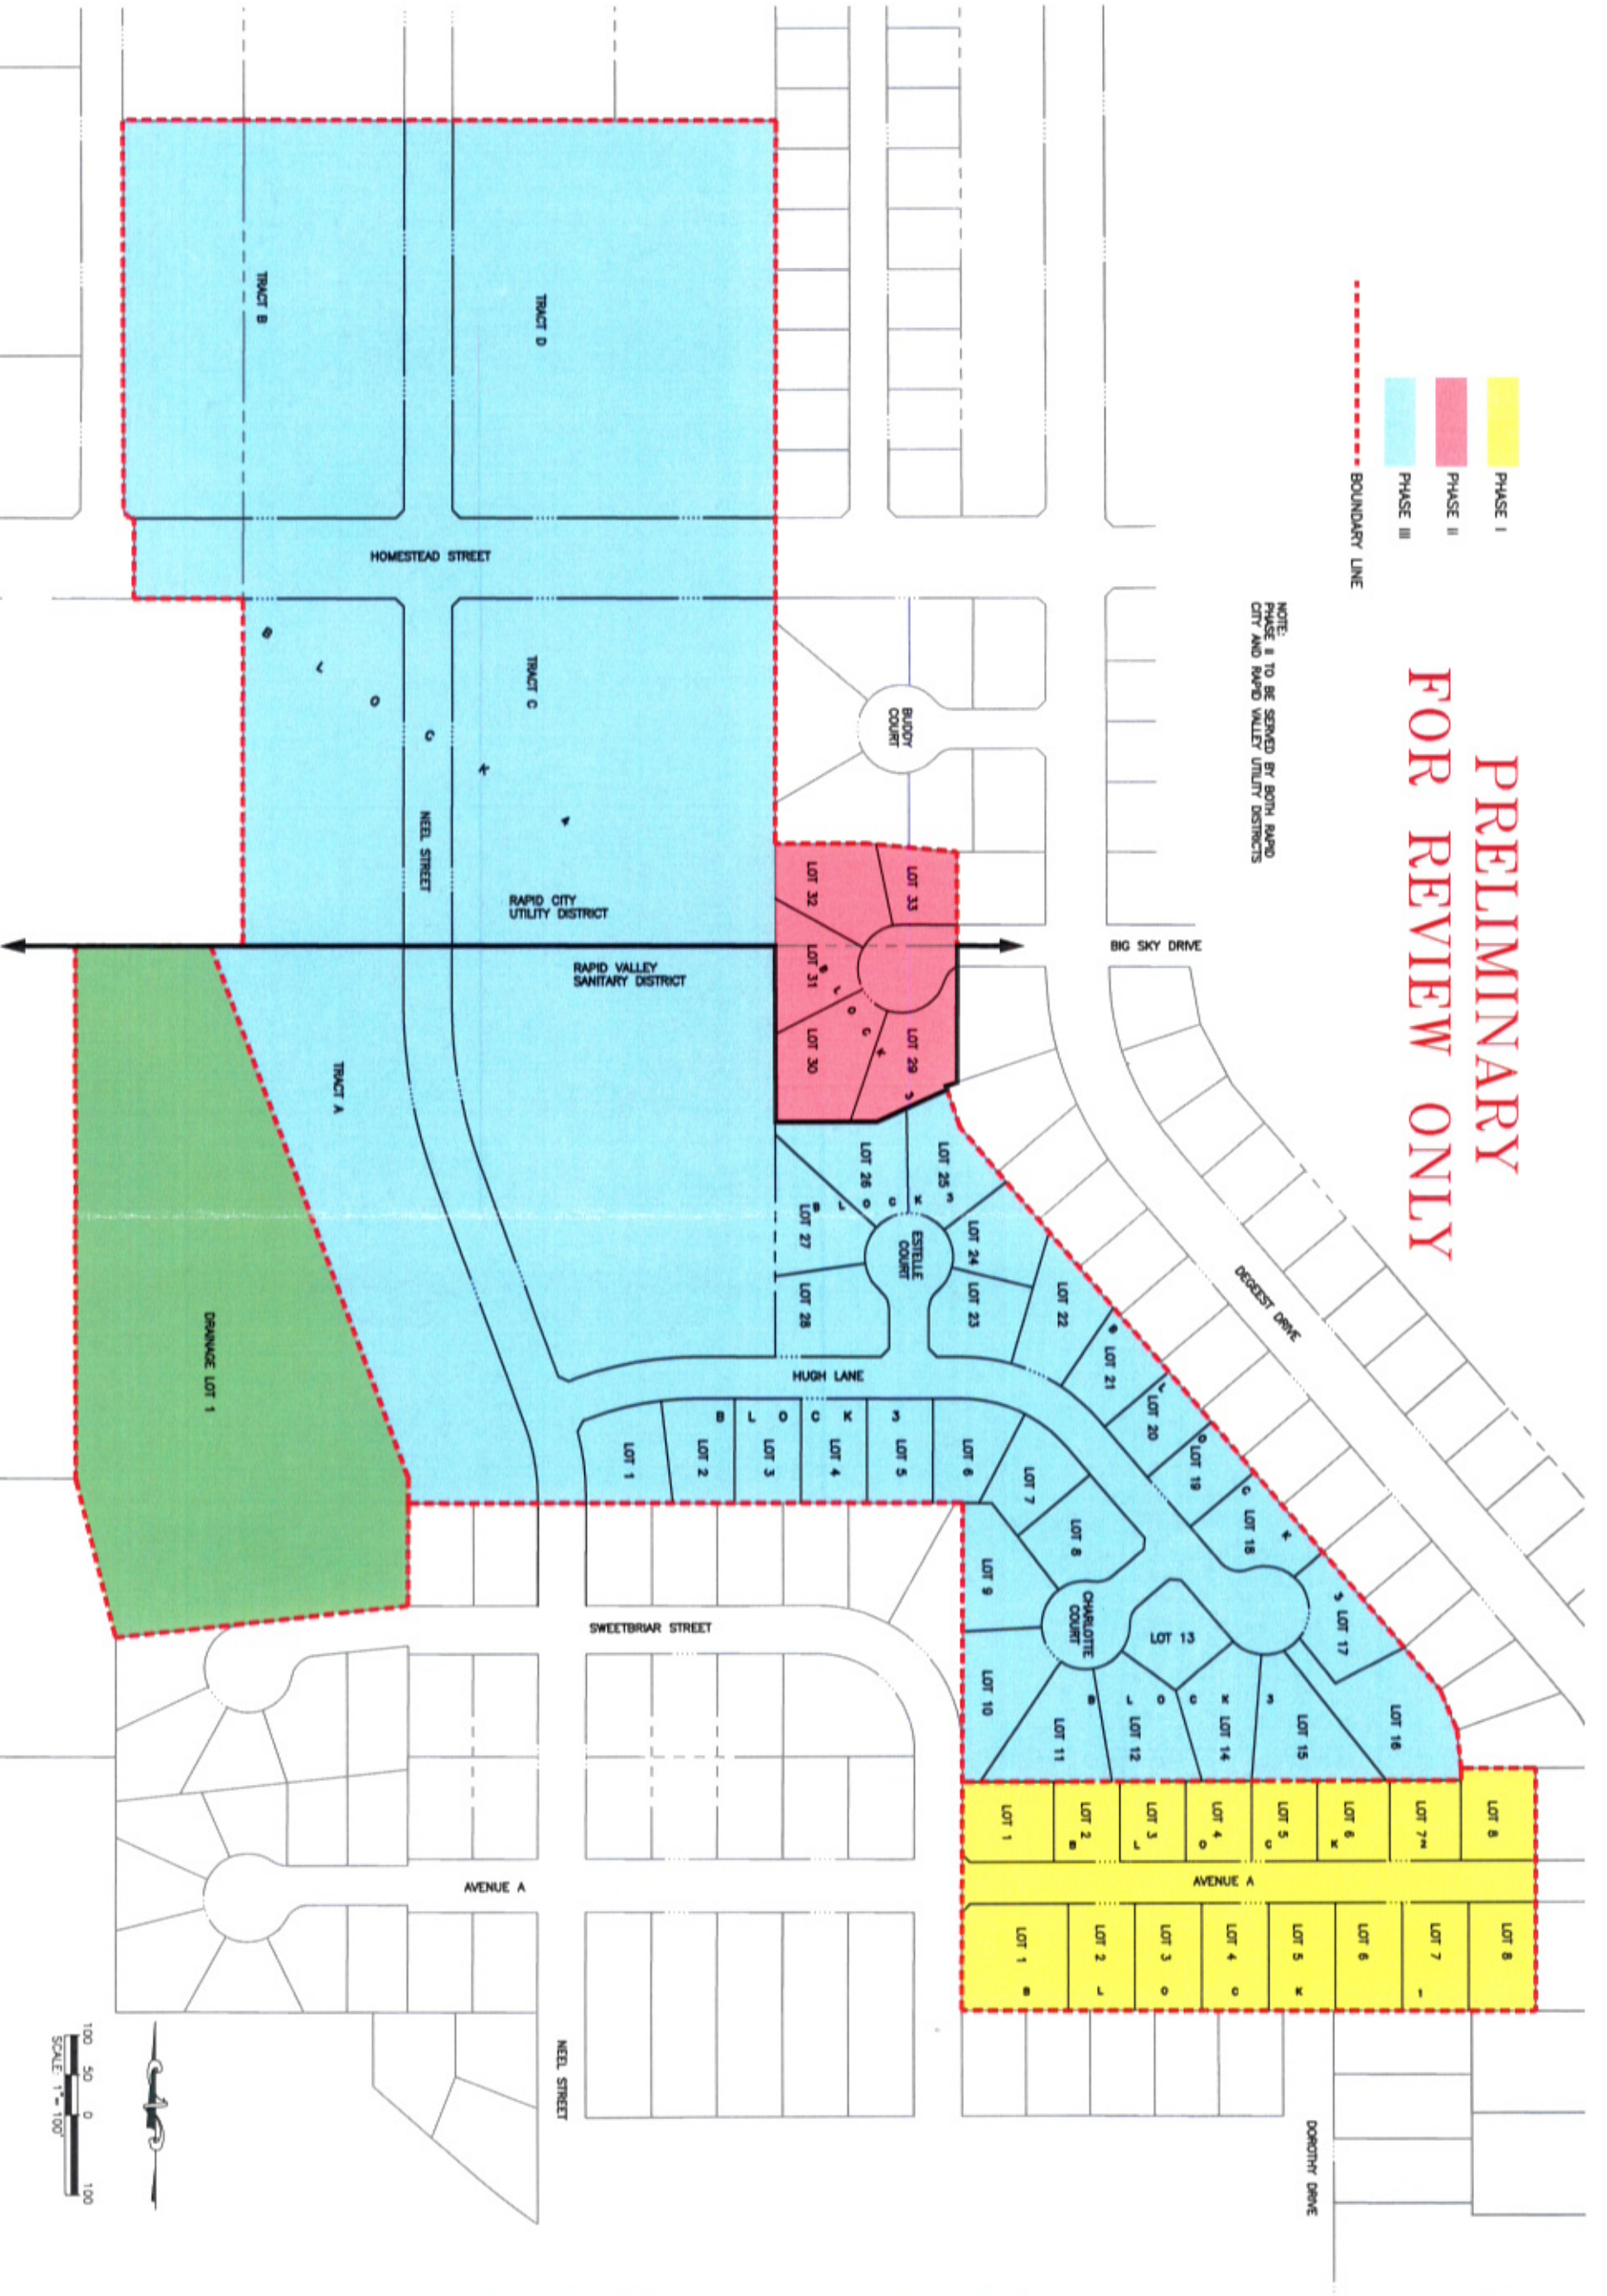

HOMESTEAD PLAZA SUBDIVISION

MASTER SITE PLAN

1 of 1



DREAM DESIGN INTERNATIONAL, INC.

CIVIL ENGINEERING • LANDSCAPE ARCHITECTURE
LAND DEVELOPMENT • CONSTRUCTION ADMINISTRATION

PRELIMINARY
FOR REVIEW ONLY

Drawn By	AS-SH/DM
Checked By	BRH
Date	04/08
Project Name	07-2477 & 07-0423
Client Name	REINVENT
Address	1200