

Prepared By
Wyss Associates Inc.
Civil/Structural/Environmental
Landscape Architecture
Parks & Recreation Design
2250 S. Bascom Avenue, Suite 400, San Jose, CA 95128
Phone: 408.297.1387 Fax: 408.297.1388
www.wyssassociates.com

PRELIMINARY
Not for
Construction

Designed By MLP	Drawn By L. GARDNER
Design Date NOV 2005	Print Date 11-20-06
Technical Job No. 08SR04	Survey Date SEP 2004
Summery By PML	Parallels


**VICKIE POWERS PARK
PHASE I**





PROJECT NO. 06-002

Sheet No.
G1 of X

Grading Plan

Scale
SCALE 1"=40'

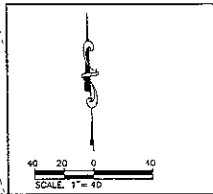

 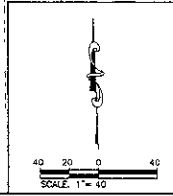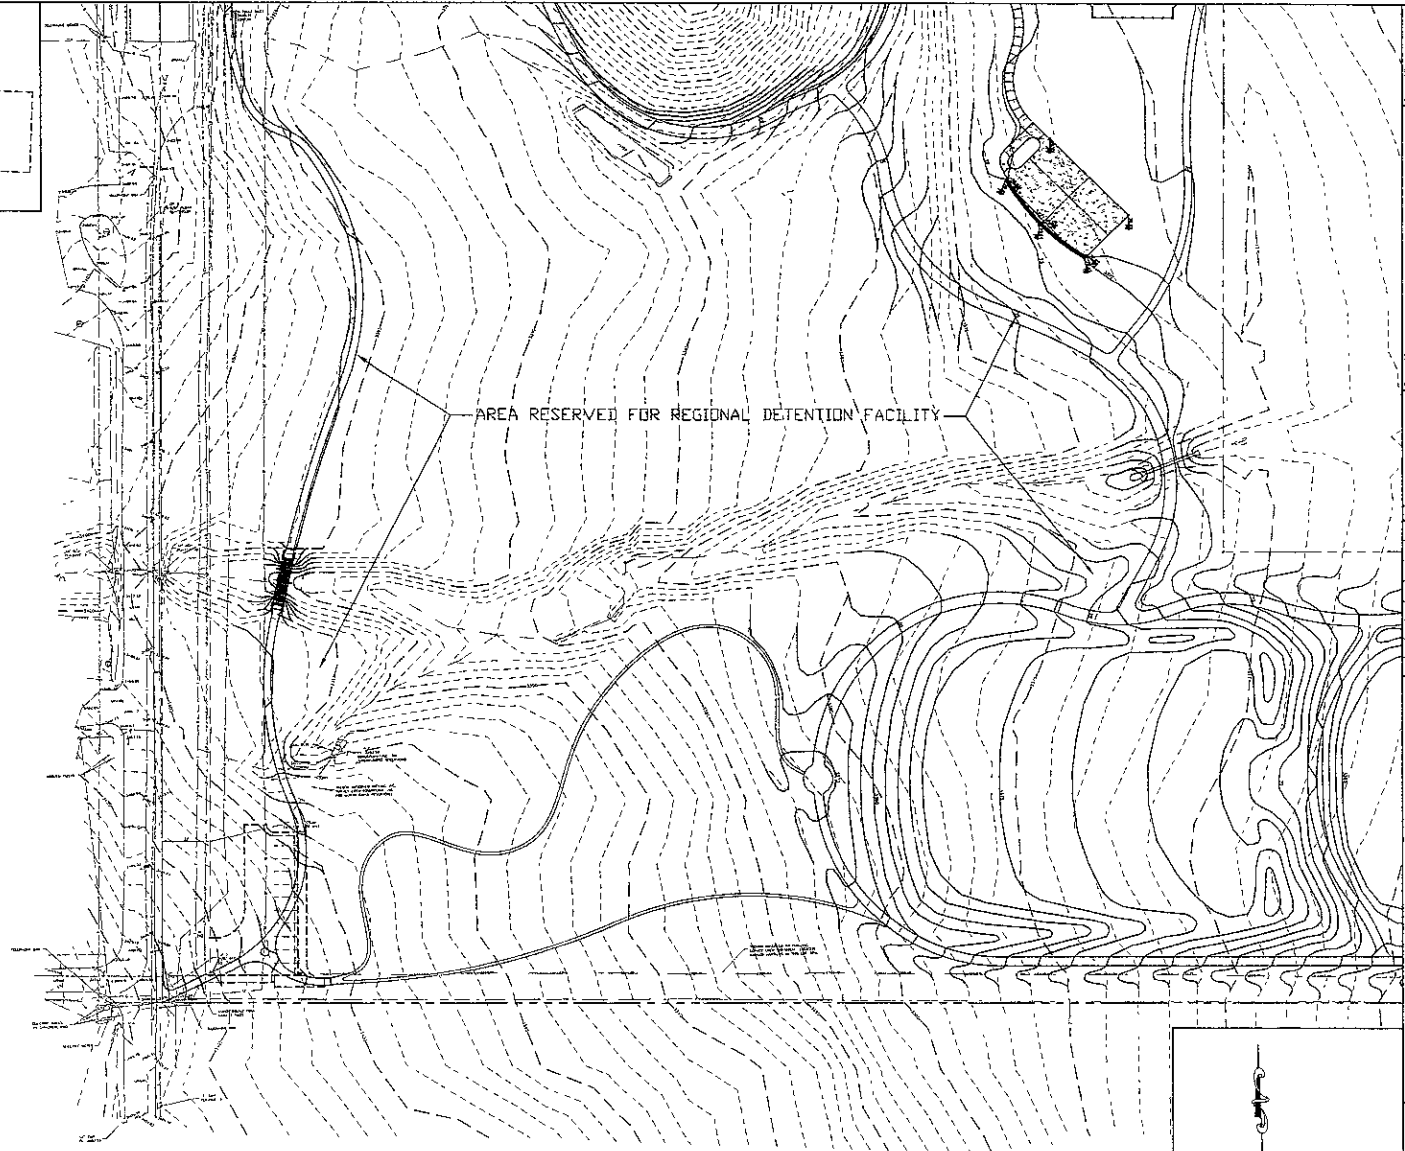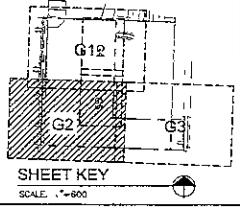

Presented by
Wyss Associates, Inc.
 Landscape Architecture
 Parks & Recreation Division
 272 S.W. 29th St., 4th Fl., Miami, FL 33135
 Tel: (305) 441-1111 Fax: (305) 441-1101
 E-mail: info@wyss.com

PRELIMINARY
 Not for
 Construction

Designed by MDF	Drawn by EMAR/ACOM
Design Date NOV. 2008	Print Date 11-20-08
Project No. 08SOM 1	Issue Date SEP 2008
Checked by FACD/ELC	Revisions

**VICKIE POWERS PARK
 PHASE I**

Sheet Title:
**GRADING PLAN
 CONT**
 Sheet:
G2 of X

PROJECT NO. 08-002

