
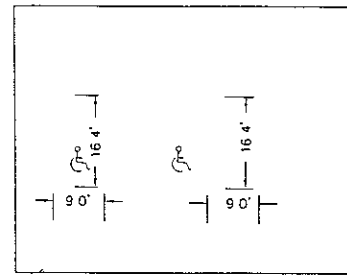



NOTE  
BOUNDARY LINES ARE A  
COMPOSITE OF EXISTING  
DRAWINGS AND VARIOUS PUBLIC  
INFORMATION AND WERE NOT  
FIELD VERIFIED BY LANDMARK  
ENGINEERING

1 ZONING PLAN

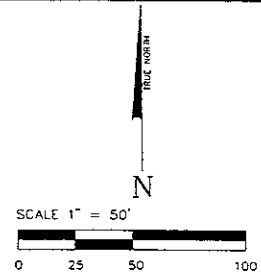

2 PARKING SPACES  
SCALE 1"=20'

LEGEND	
---	PROPERTY BOUNDARY
---	ZONING SETBACK LINE
---	EXISTING BUILDING
---	EXISTING LANDSCAPE AREA
---	EXISTING EVERGREEN TREES
---	EXISTING SHRUB
---	EXISTING DECIDUOUS TREE
---	POWER POLE
---	LIGHT POLE
---	PARKING SIGN
---	HANDICAP PARKING AREA
(R)	RECORD DISTANCE



**Landmark**  
ENGINEERING GROUP  
415 WEST 4TH STREET, SUITE 200  
SIOUX FALLS, SD 57104  
TEL: 605-336-1100 FAX: 605-336-1102  
CIVIL ENGINEERING AND LAND SURVEYING  
LICENSED PROFESSIONAL ENGINEERS UNDER THE  
LAW OF THE STATE OF SOUTH DAKOTA

I HEREBY CERTIFY THAT THIS ENGINEERING DOCUMENT WAS PREPARED BY ME OR UNDER MY DIRECT SUPERVISION AND THAT I AM A FULLY LICENSED PROFESSIONAL ENGINEER UNDER THE LAWS OF THE STATE OF SOUTH DAKOTA.

*Michael R. Stramsie* DATE: 1/16/10  
MICHAEL R. STRAMISIE DATE: 15 MARCH 31 2010  
MY LICENSE RENEWAL DATE IS MARCH 31 2010


REGISTERED PROFESSIONAL ENGINEER

REG. NO. 9526

MICHAEL R. STRAMISIE

SOUTH DAKOTA

PROJECT MANAGER



APPLICANT/OWNER

SWS LLC  
120 EAST 1st STREET  
PO BOX 48  
KIMBALL SD 57355

DRAWN BY: CHK BY: APV BY:

KJM BCH MRS

SITE NAME: GOLDEN WEST MONOPOLE

WIRELESS SITE NUMBER: SD0255



SUBMITTALS:

REV	DATE	DESCRIPTION

DRAWING TITLE: ZONING PLAN

DRAWING NUMBER: Z-1

JOB NUMBER: 01-08-687

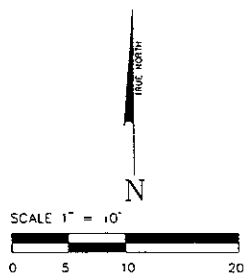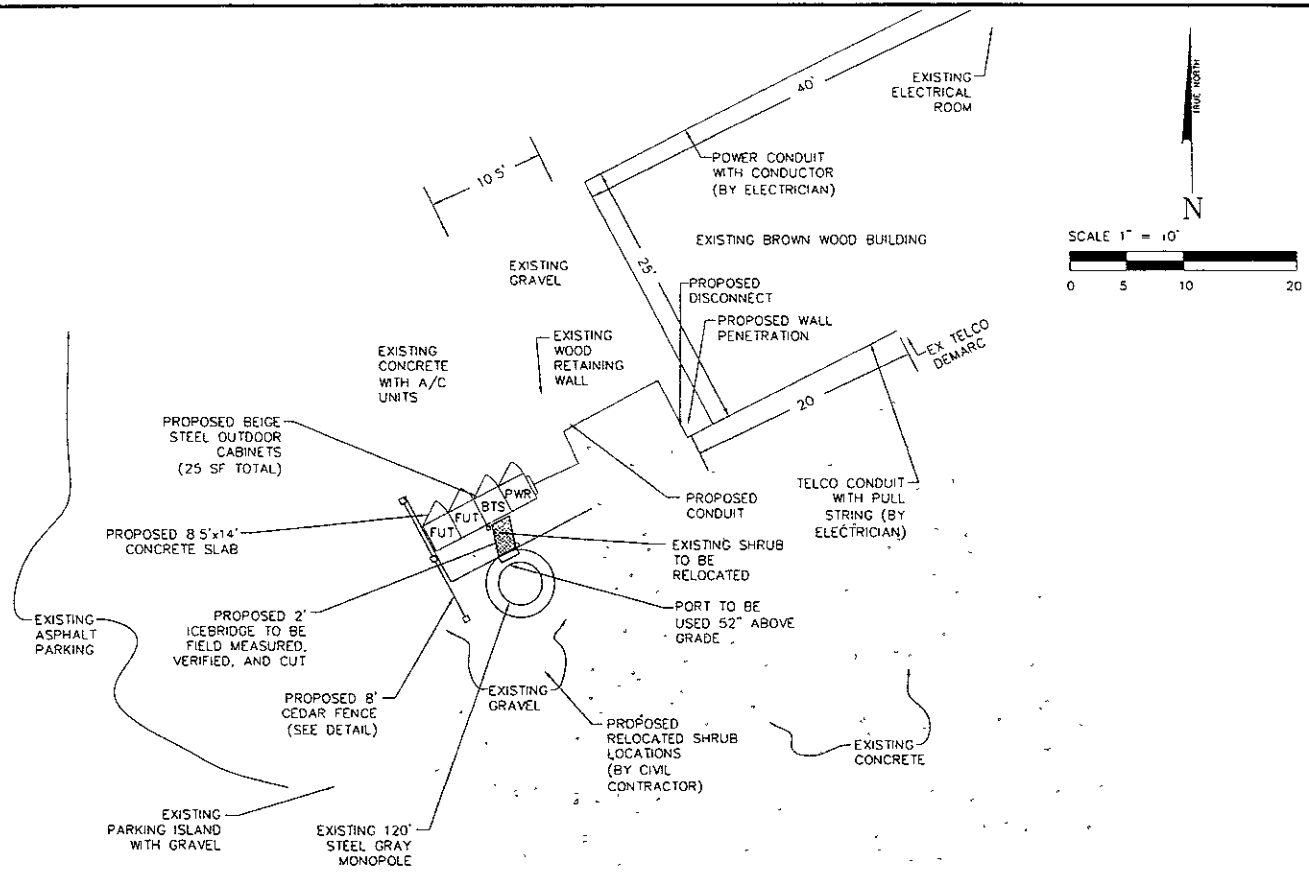

LEGEND	
	PROPERTY BOUNDARY
	ZONING SETBACK LINE
	EXISTING BUILDING
	PROPOSED ICEBRIDGE
	SHRUB
	PROPOSED FENCE
	PROPOSED COAX ROUTING

1 SITE PLAN

**Landmark**  
ENGINEERING GROUP  
435 AVENUE OF THE STARS SUITE 400A W. 402A  
1700 135 3400 FAX (605) 733-4474  
CIVIL ENGINEERING AND LAND SURVEYING  
DESIGN FIRM REGISTRATION NUMBER 184-000331

I HEREBY CERTIFY THAT THIS ENGINEERING DOCUMENT WAS PREPARED BY ME OR UNDER MY DIRECT SUPERVISION AND THAT I AM A FULLY LICENSED PROFESSIONAL ENGINEER UNDER THE LAWS OF THE STATE OF SOUTH DAKOTA.

*Michael R Shamsie*  
DATE: 03/31/2010  
MY LICENSE RENEWAL DATE IS MARCH 31, 2010.

REGISTERED PROFESSIONAL ENGINEER  
REG. NO. 9526  
MICHAEL R SHAMSIE  
SOUTH DAKOTA

PROJECT MANAGER

**i wireless**  
414 N. GRANDVILLE DRIVE  
SIOUX FALLS, SD 57103

APPLICANT/OWNER

SWS LLC  
120 EAST 1st STREET  
PO BOX 48  
KIMBALL SD 57355

DRAWN BY:  CHK BY:  APV BY:

KJM BCH MRS

SITE NAME: GOLDEN WEST MONOPOLE

WIRELESS SITE NUMBER: SD0255

SUBMITTALS

REV	DATE	DESCRIPTION

DRAWING TITLE: SITE PLAN

DRAWING NUMBER: A-1

JOB NUMBER: 01-08-687