



Project for:
 RAPID CITY 2nd WARD 2008
 FAYETTE 230-3
 #570-0086 08010201
 2290 HICORN MEADOWS DRIVE
 RAPID CITY, SOUTH DAKOTA 57702


Project for:
 THE CHURCH OF
 JESUS CHRIST
 OF LATTER-DAY SAINTS

NO.	DATE	DESCRIPTION


Project Number: 0903
 Plot Name: FAY-230-3-081-02
 Property Number: 570-0086 08010201

Sheet Title:
 EXTERIOR ELEVATIONS


Sheet:
 A201

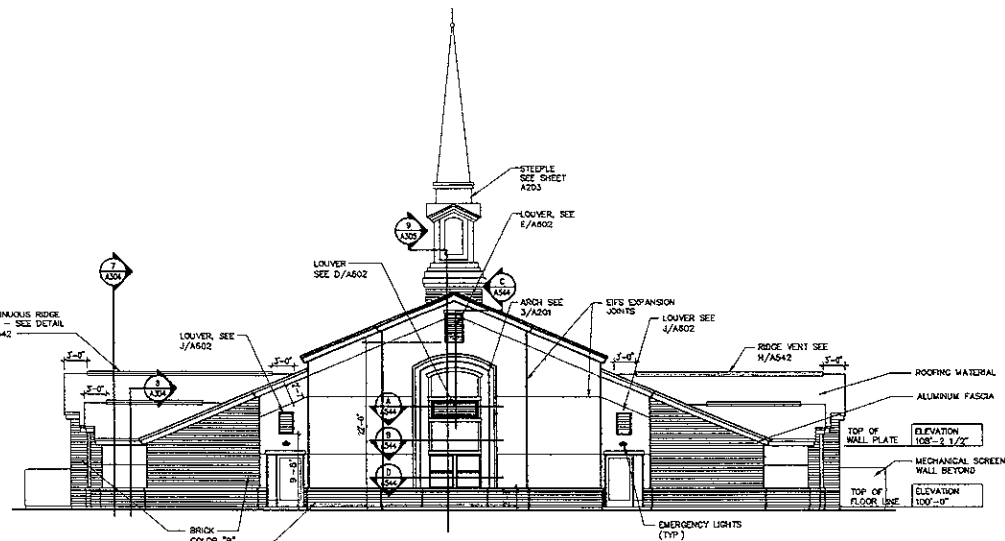



① BACK ELEVATION
 1/8" = 1'-0"

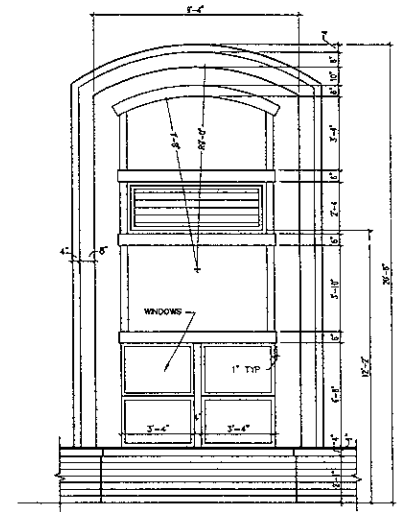

③ ELEVATION DETAIL
 3/8" = 1'-0"

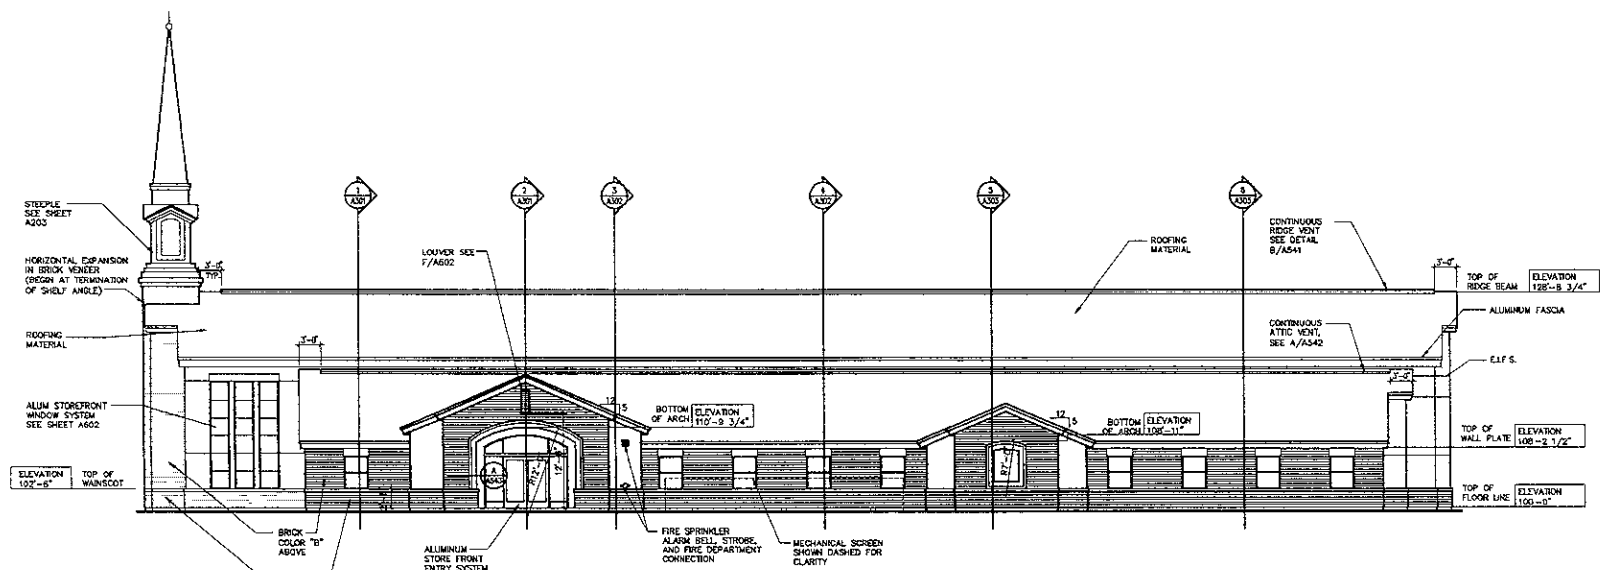

② SIDE ELEVATION
 1/8" = 1'-0"

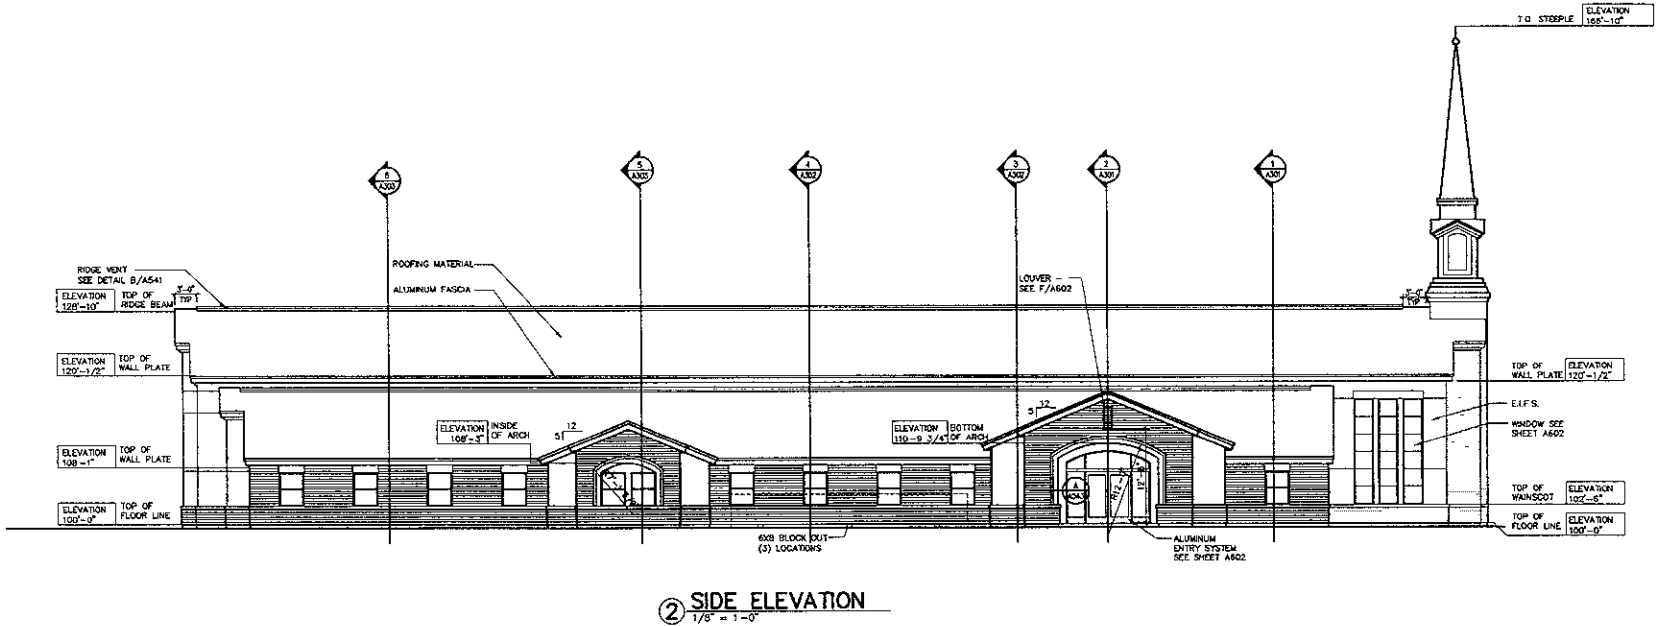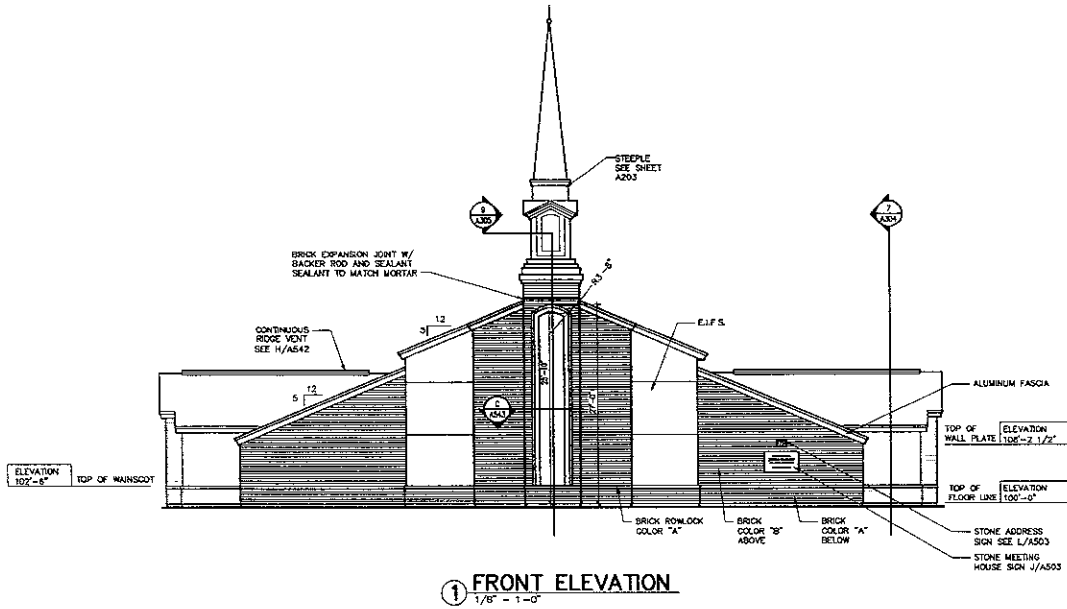

Project for:
 RAPID CITY 2nd WARD 2008
 FAYETTE 230-3
 #570-0086 08010201
 2250 MOON MEADOWS DRIVE
 RAPID CITY, SOUTH DAKOTA 57702

Project for:
 THE CHURCH OF
 JESUS CHRIST
 OF LATTER-DAY SAINTS

Project Number	08033
Plan Series	FAY-230-3-1081-02
Project Name	570-0086 08010201
Scale	As Shown
Sheet Title	EXTERIOR ELEVATIONS

Project Number: 08033
 Plan Series: FAY-230-3-1081-02
 Project Name: 570-0086 08010201

Sheet Title: EXTERIOR ELEVATIONS

Sheet: A202