


FRONT ELEVATION
Scale: 1/4"=1'-0"

RECEIVED


AUG 08 2008

Rapid City Growth
Management Department

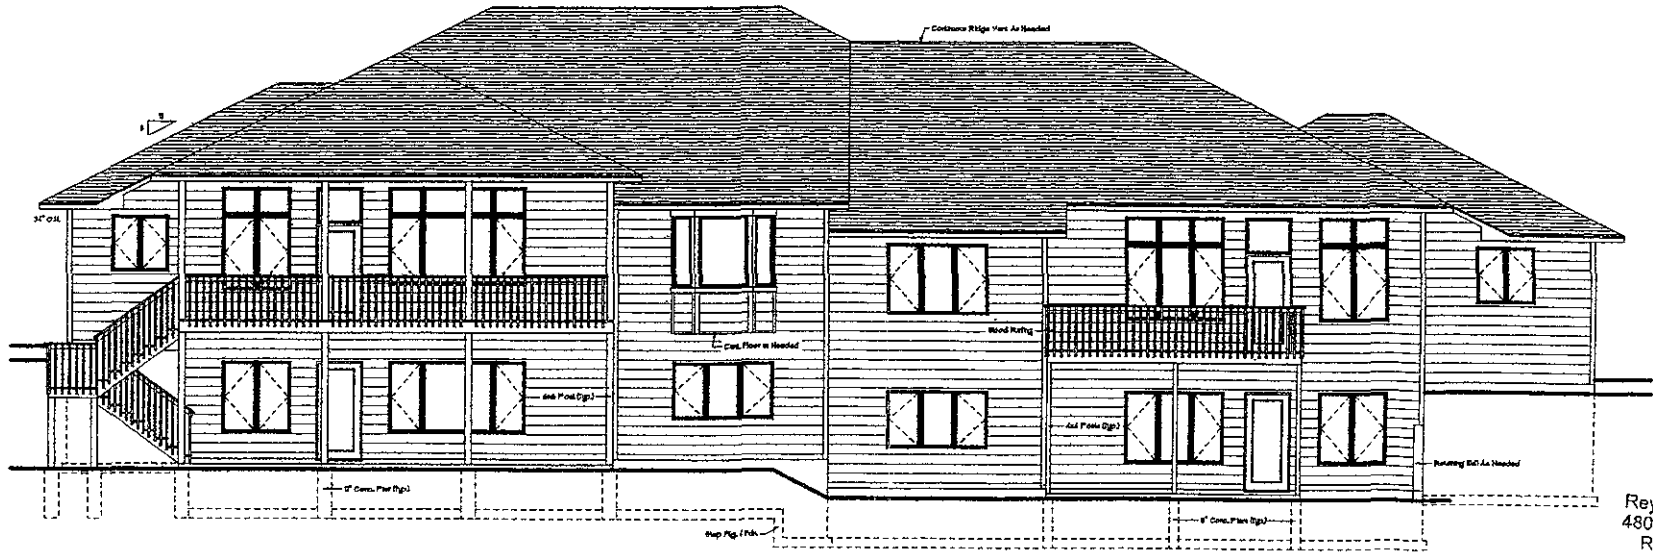


REAR ELEVATION
Scale: 1/4"=1'-0"

Reyelts Construction, Inc.
4801 Enchanted Pines Dr.
Rapid City, SD 57701
605-718-4646

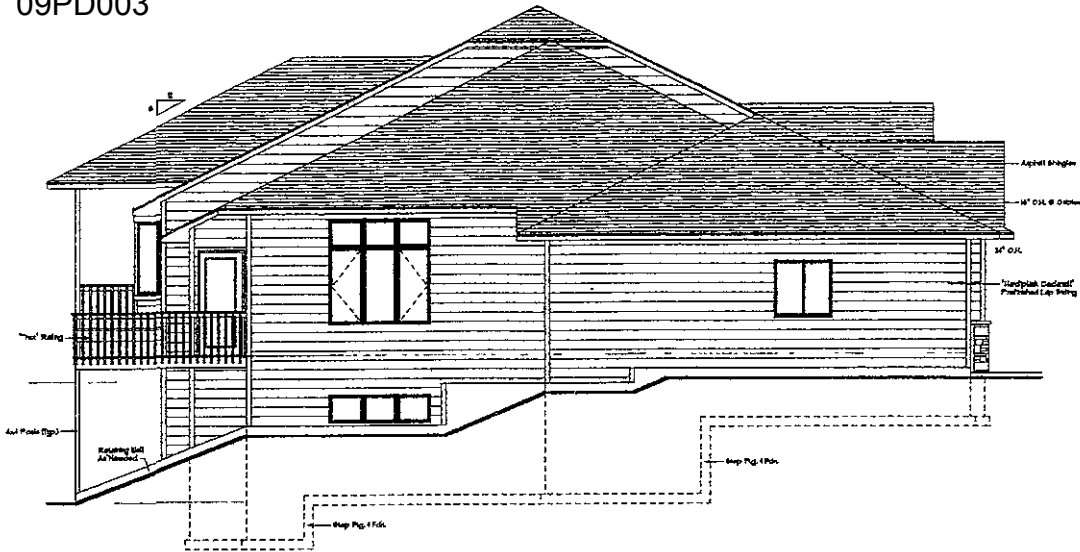

LEFT ELEVATION
Scale: 1/4"=1'-0"

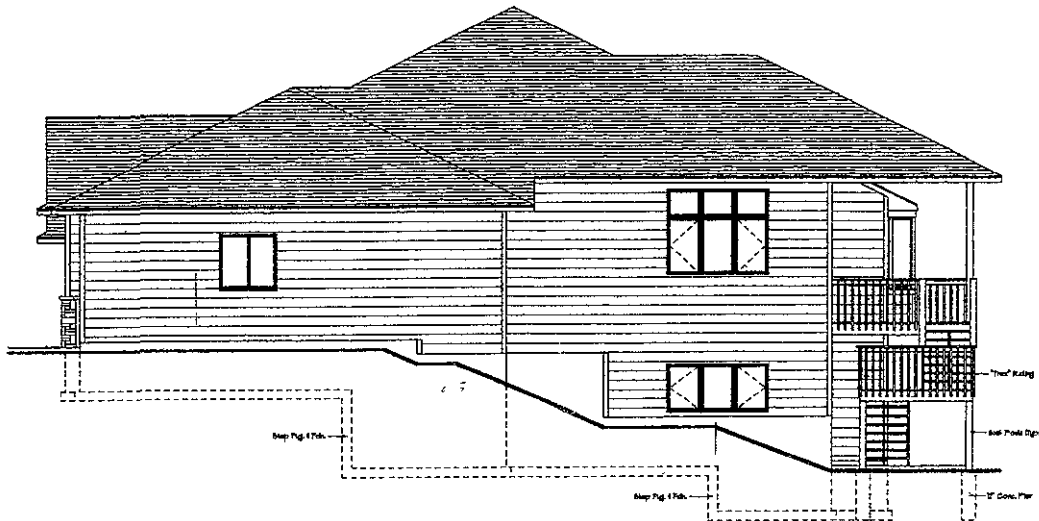

RIGHT ELEVATION
Scale: 1/4"=1'-0"