




1 EAST ELEVATION
A1 Scale 3/16" = 1'-0"

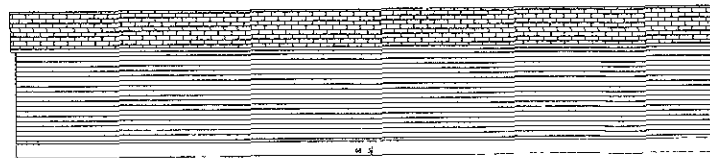


2 WEST ELEVATION
A1 Scale 3/16" = 1'-0"

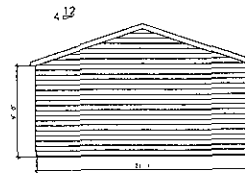


3 NORTH ELEVATION
A1 Scale 3/16" = 1'-0"

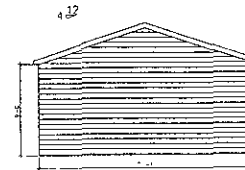

4 SOUTH ELEVATION
A1 Scale 3/16" = 1'-0"

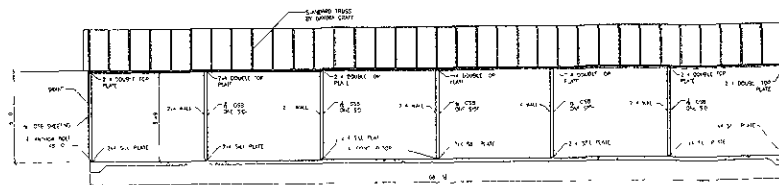

1 SECTION CUT
A1 Scale 3/16" = 1'-0"

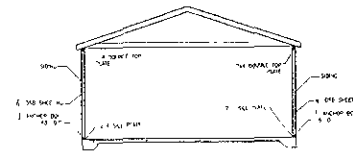

2 SECTION CUT
A1 Scale 3/16" = 1'-0"

General Notes

GARAGE DETAILS OF GARAGE SHOWN ON ORIGINAL SITE PLAN

| No. | Elevation | Date |
|-----|-----------|------|
| | | |
| | | |



J. SCULL CONSTRUCTION
803 INDUSTRIAL AVE
BOX 7636
RAPID CITY, SD 57708-7636

Project Name and Address
Evergreen Condos

Project
706-00

Date
7/12/07

Scale
3/16" = 1'-0"

Sheet Name
FLOOR PLAN ELEVATIONS SECTION CUTS

Sheet
A1