

Public Works Department
 Ferber Engineering, Inc.
 1111
 1111




NOT FOR CONSTRUCTION

Scale	AS SHOWN
Designed By	DRB
Drawn By	DRB
Check Date	FEB 2009
Check By	DRB
Issue Date	FEB 2009
Issue By	DRB

DOVER STREET DRAINAGE IMPROVEMENTS
 PHASE I - HARTLAND COURT RELOCATION

Sheet No. HARTLAND COURT
 GRAVING
 PLAN AND PROFILE
 STA -00 TO 5+62

Total 5 of 10

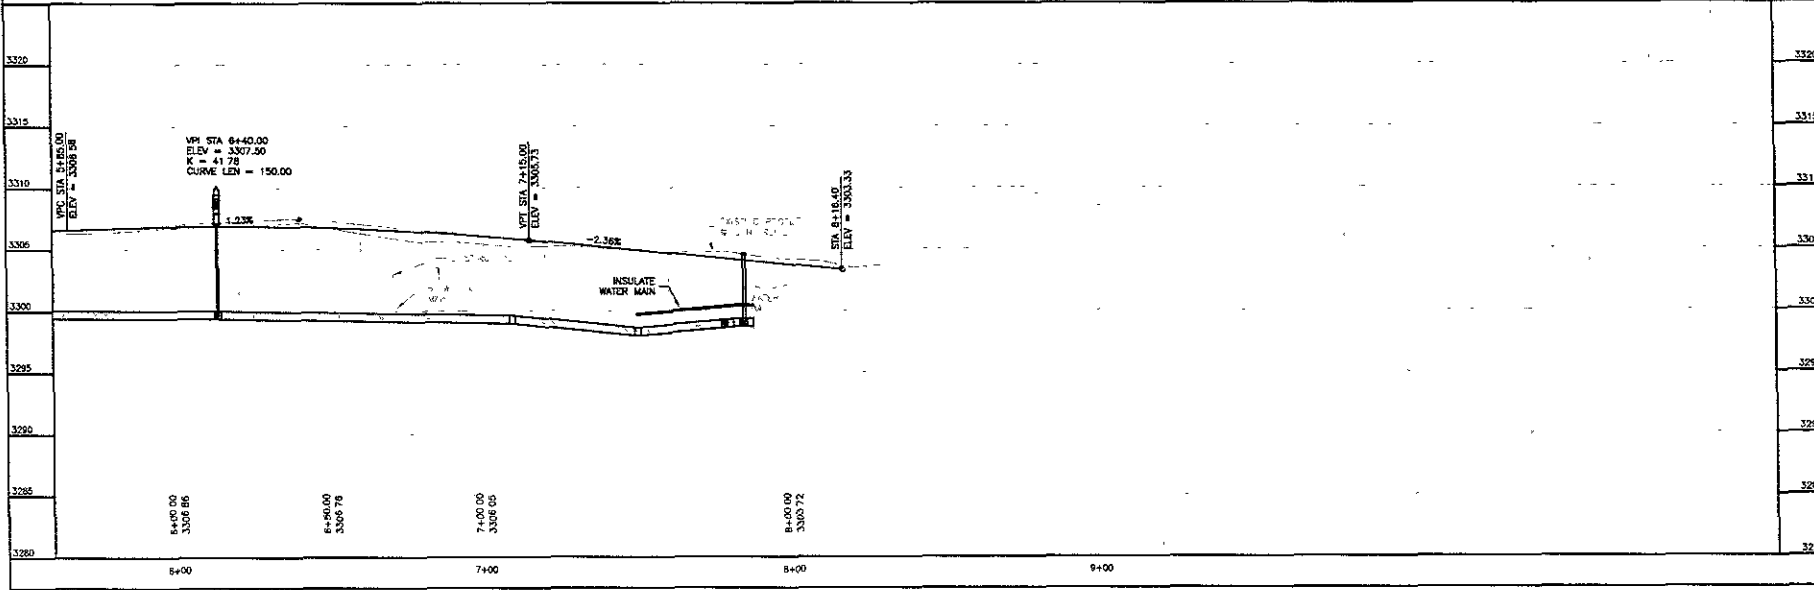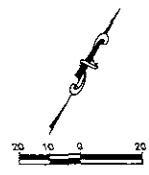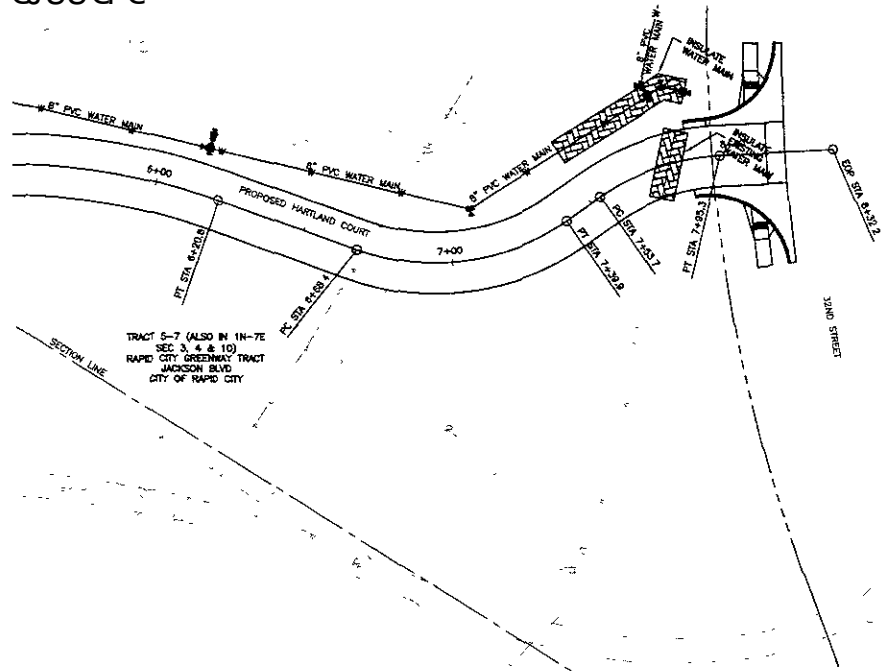

Ferber Engineering Company, Inc.

 Professional Engineer

NOT FOR CONSTRUCTION

Scale	AS SHOWN
Designed by	Dean R.
DAL	965
Design Date	Nov 2009
FILE NO	422309
Issue No.	422309
Sheet No.	422309
Drawn by	SLAUBJ
Checked by	FEB 2009
Project	

DOVER STREET DRAINAGE IMPROVEMENTS
PHASE I - HARTLAND COURT RELOCATION

Sheet No. HARTLAND COURT
 GRADING
 PLAN AND PROFILE
 STA 5+80 TO 2+20

DRAWN: 1/4/2