


JOHN F. WOOD
V.P. DESIGN
ARCHITECT

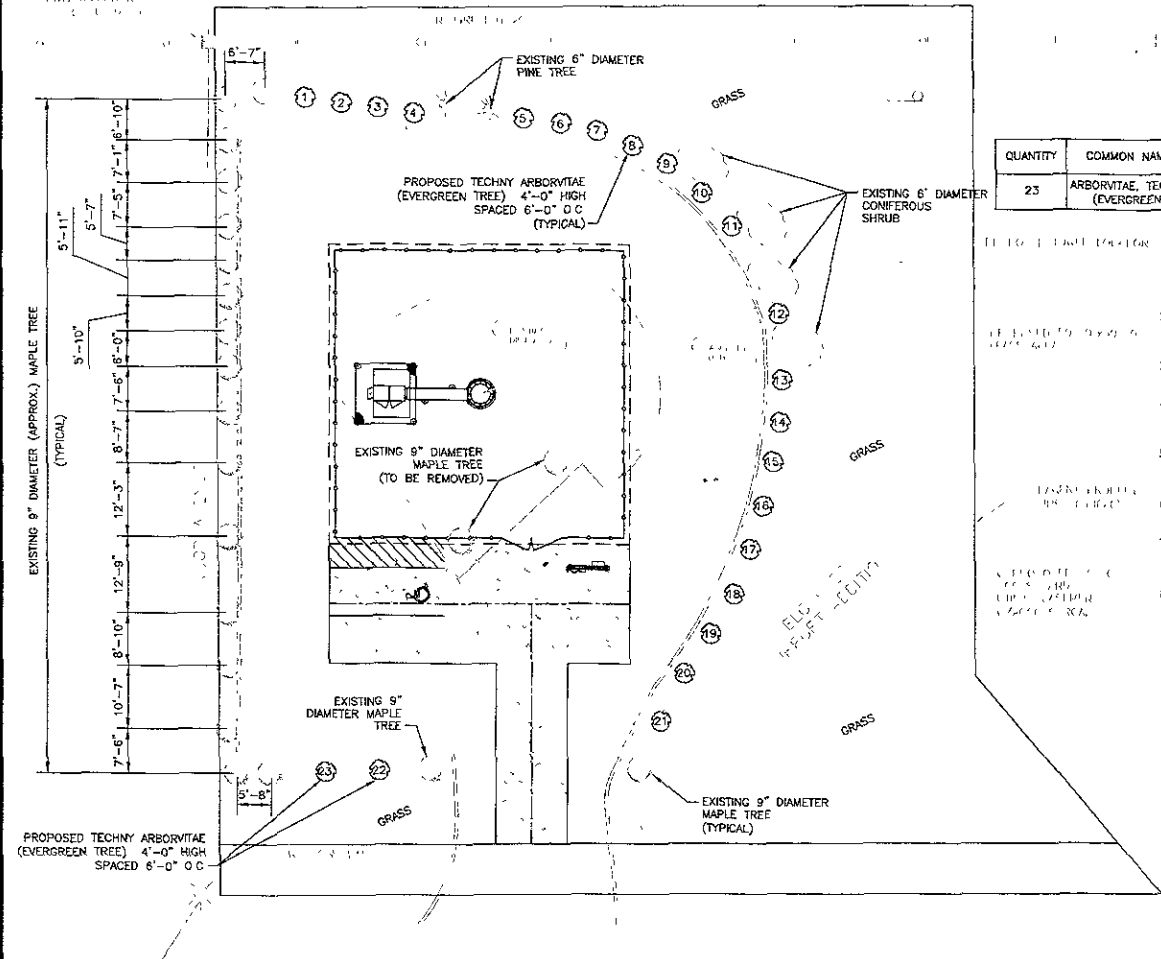

1 LANDSCAPE PLAN
SCALE 1"=10'-0"

QUANTITY	COMMON NAME	BOTANICAL NAME	PLANTING SIZE	PLANTING METHOD	DESIGN SIZE
23	ARBORVITAE, TECHNY (EVERGREEN)	THUJA OCCIDENTALIS "TECHNY"	4'-0" TALL	B&B OR 44" SPADE	SPREAD 6'-0" HEIGHT 15'-0"

GENERAL NOTES

- NO SCREENING SHALL INTERFERE WITH SIGHT REQUIREMENTS FOR SAFE INGRESS AND EGRESS.
- ALL PLANT MATERIAL SHALL BE PLANTED IN A MANNER WHICH IS NOT TO INTERFERE WITH OVERHEAD WIRES OR BE INTRUSIVE TO UTILITIES OR PAVEMENT.
- NO LANDSCAPING SHALL INTERFERE WITH SIGHT REQUIREMENTS FOR SAFE INGRESS AND EGRESS.
- PLANT MATERIAL SHALL CONFORM WITH THE CURRENT "AMERICAN STANDARDS FOR NURSERY STOCK", PUBLISHED BY THE AMERICAN ASSOCIATION OF NURSERYMEN FOR THAT TYPE OF VEGETATION AT THE TIME OF INSTALLATION.
- ALL PLANT MATERIAL SHALL BE INSTALLED FREE OF DISEASE AND IN A MANNER THAT ENSURES THE AVAILABILITY OF SUFFICIENT SOIL AND WATER TO SUSTAIN HEALTHY GROWTH.
- THE PLANTING SEASON SHALL BE APPROXIMATELY OCTOBER 15 TO DECEMBER 1, AND MARCH 15 TO MAY 1.
- ANY EXCESS SOIL, CLAY, OR CONSTRUCTION DEBRIS SHALL BE REMOVED FROM THE PLANTING SITE, PRIOR TO PLANTING OF INDIVIDUAL BUSHES AT FINAL GRADE.
- DURING CONSTRUCTION, GENERAL CONTRACTOR WILL CONFORM TO THE SOUTH DAKOTA STATE STANDARD PROCEDURES FOR EROSION CONTROL.

VEGETATION	POINT VALUE	No ON PROPERTY	TOTAL POINT VALUE
LARGE TREE	2,000	0	0
MEDIUM TREE	1,000	0	0
SMALL TREE	500	23	11,500
SHRUB	250	4	1,000
GROUND COVER	100	0	0
GRASS	10	9,275	92,750
		TOTAL PROVIDED	105,250
		TOTAL REQUIRED	14,395
		(OVERAGE)/ UNDERAGE	(90,855)

ASSOCIATED ENGINEERING, INC
2705 N. MAIN STREET
OMAHA, NE 68122
PH: (402) 289-5040
FAX: (402) 289-5045
AE INC PROJECT #2404

I HEREBY CERTIFY THAT THIS ENGINEERING DOCUMENT WAS PREPARED BY ME OR UNDER MY DIRECT PERSONAL SUPERVISION AND THAT I AM A DULY LICENSED PROFESSIONAL ENGINEER UNDER THE LAWS OF THE STATE OF SOUTH DAKOTA.
Tom Medhi Date 06-26-09
My LICENSE RENEWAL DATE IS JAN. 31, 2011



PROJECT MANAGER



APPLICANT/OWNER

SWS, LLC

DRAWN BY: CHK BY: APV BY:

DHF TM TM

SITE NAME

ST. ISAAC

WIRELESS SITE NUMBER

SD0144

SUBMITTALS

0	07/10/09	CLIENT COMMENTS
0	07/09/09	CLIENT COMMENTS
0	07/08/09	CLIENT COMMENTS
0	06/01/09	CLIENT COMMENTS
0	04/27/09	LANDSCAPING
0	03/27/09	CLIENT COMMENTS
0	02/09/09	80% CONST DWGS
REV	DATE	DESCRIPTION

DRAWING TITLE

LANDSCAPE PLAN

DRAWING NUMBER

C-7

JOB NUMBER

XXXX

Z:\Most Updated Jobs\Wireless\South Dakota\WEST\SD0144_ST ISAAC REPC 2404\DWG-C-7.dwg Jul 10, 2009 9:35am