


MASTER UTILITY PLAN NOTES
 THIS SHEET IS ALSO BEING PROVIDED AS A "OVERALL" REFERENCE FOR UTILITIES (STORM & WATER) BEING CONSTRUCTED
 NOTE THAT ALL UTILITIES MENTIONED ABOVE MAY NOT BE REFERENCED ON THIS SHEET
 CONTRACTORS ARE TO USE THE PLAN & PROFILE SHEETS PROVIDED FOR CORRECT INSTALLATION NOTES FOR ANY UTILITIES REFERENCED ON THIS SHEET
 INLET FRAMES AND GRATES ARE NEENAH OR AN APPROVED EQUIVALENT

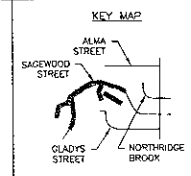

City of Rapid City
 Planning & Development
 1000 East 10th Street
 Rapid City, SD 57702
 Phone: 605.323.2200
 Fax: 605.323.2201
 Website: www.rapidcity.org


PRELIMINARY FOR REVIEW ONLY

CITY OF RAPID CITY
 GROWTH MANAGEMENT DEPT
 DEVELOPMENT SERVICES

Please are reviewed for general conformance with applicable governmental regulations, requirements, design criteria and engineering standards. The City of Rapid City does not make any warranty, expressed or implied, of the accuracy or completeness of the plan or design, which are the responsibility of the engineer of record. All necessary permits and fees obtained prior to construction of the proposed public improvements.

Engineering: [Blank] Date: [Blank]
 COMMENTS: [Blank]

Issued Job No: 06-0025
 Designed By: TC
 Drawn By: PMW
 Surveyed By: [Blank]
 Survey Date: 05/2008
 Designer: [Blank]

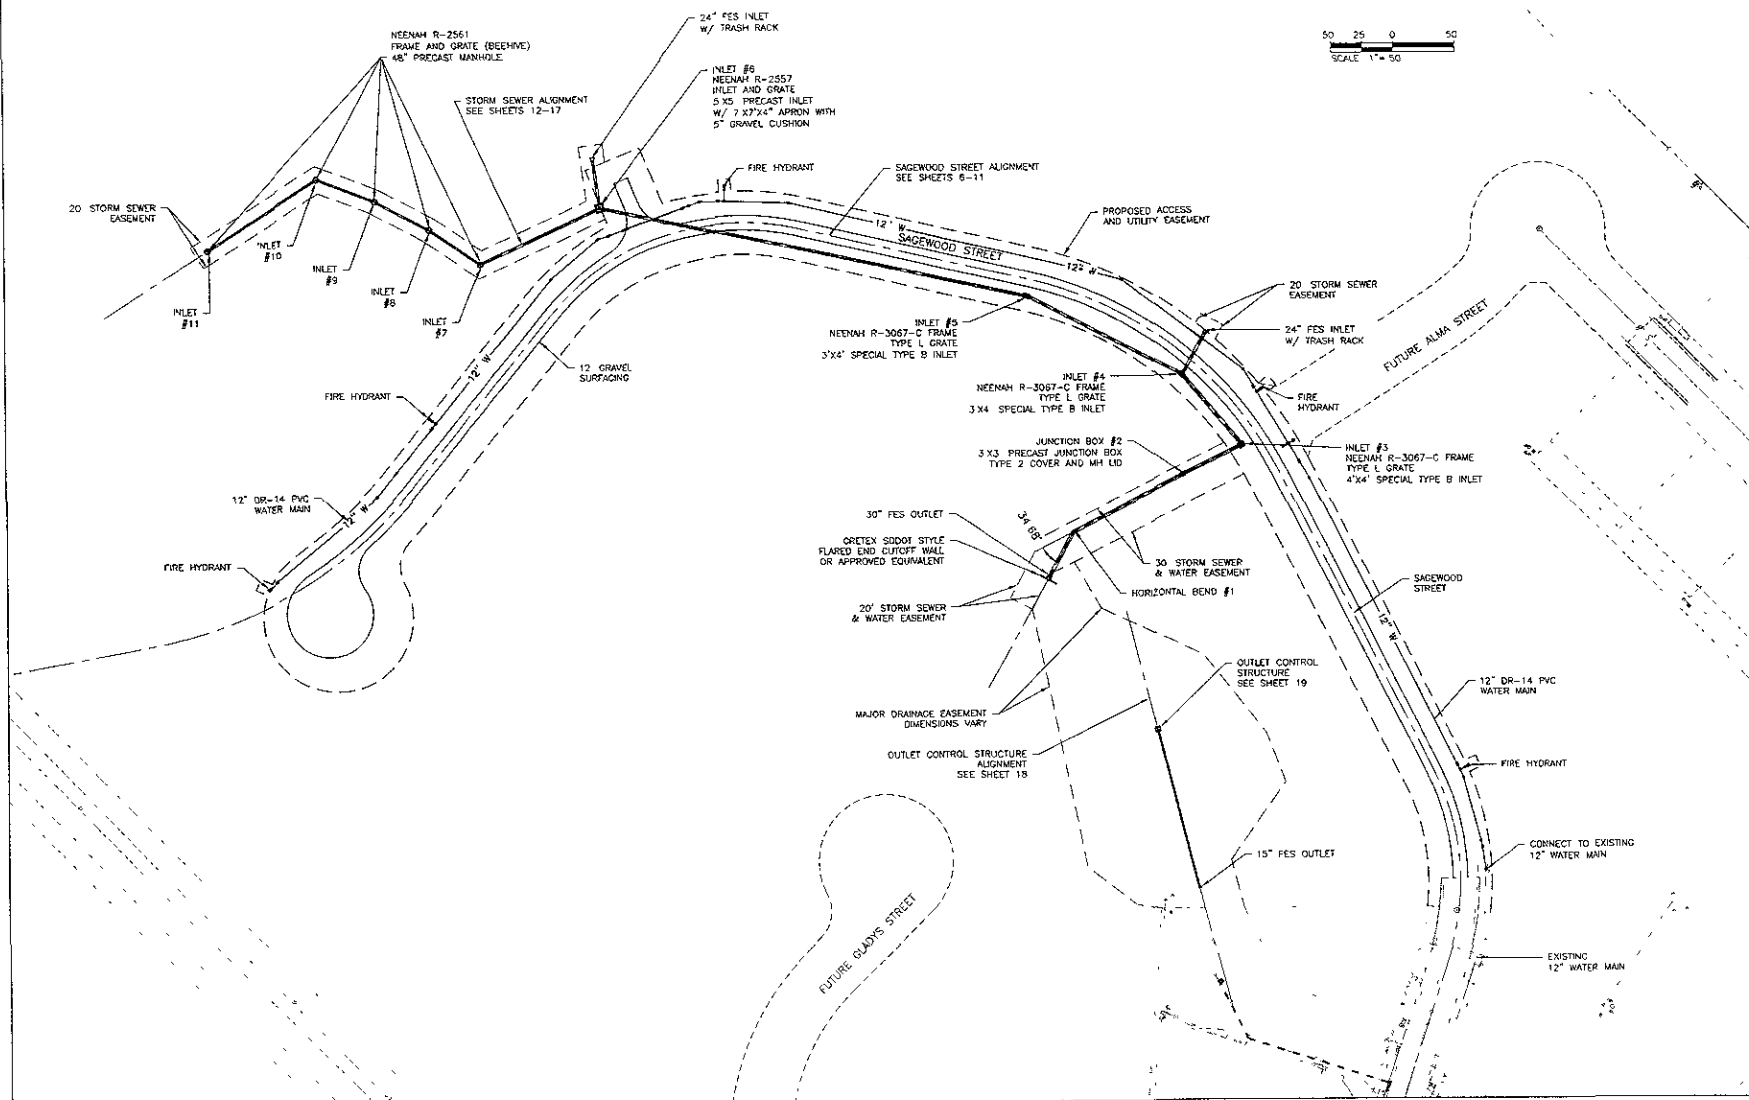

Notes: [Blank]

Project Name: RAINBOW RIDGE WATER MAIN EXTENSION

Sheet Name: MASTER UTILITY PLAN
 Sheet Number: 5 of 20