




FRONT ELEVATION - EAST  
SCALE 1/8" = 1'-0"

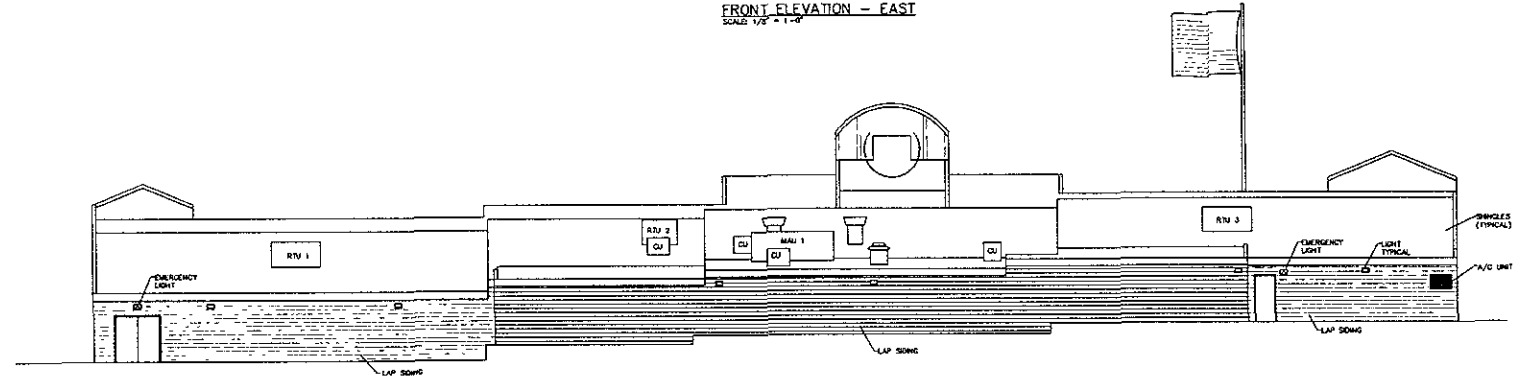

REAR ELEVATION - WEST  
SCALE 1/8" = 1'-0"

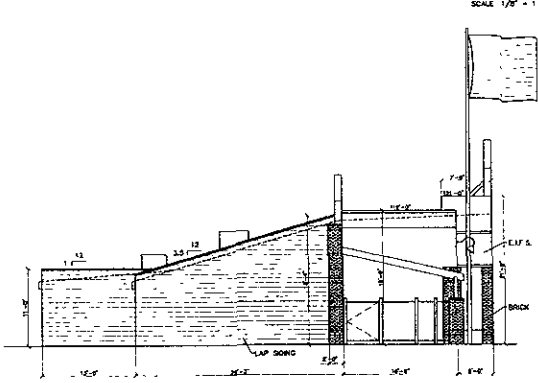

SIDE ELEVATION - SOUTH  
SCALE 1/8" = 1'-0"

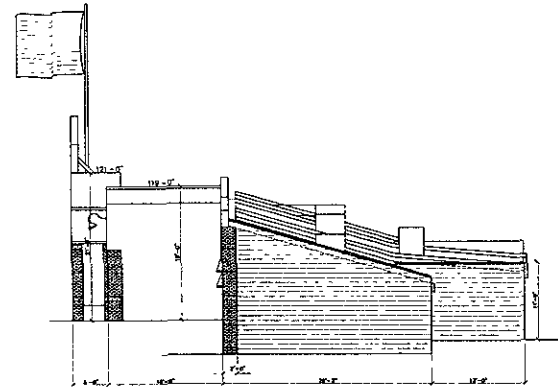

SIDE ELEVATION - NORTH  
SCALE 1/8" = 1'-0"

**SCHLINGEN DESIGN**  
ARCHITECTS  
1101 13TH AVE. S.W.  
RAPID CITY, SD 57701  
TEL: 605.342.1234

PROJECT TITLE  
**SPORTS BUZZ**  
MOUNT RUSHMORE ROAD  
RAPID CITY, SOUTH DAKOTA

|                |                     |
|----------------|---------------------|
| SHEET TITLE    | EXTERIOR ELEVATIONS |
| DATE           | 5/19/09             |
| DN BY          | GN                  |
| CK BY          | RS                  |
| REVS           |                     |
| PROJECT NUMBER |                     |
| SCALE          | AS SHOWN            |
| SHEET          | A3.1                |

