




1 SOUTH ELEVATION
SCALE 1/8" = 1'-0"

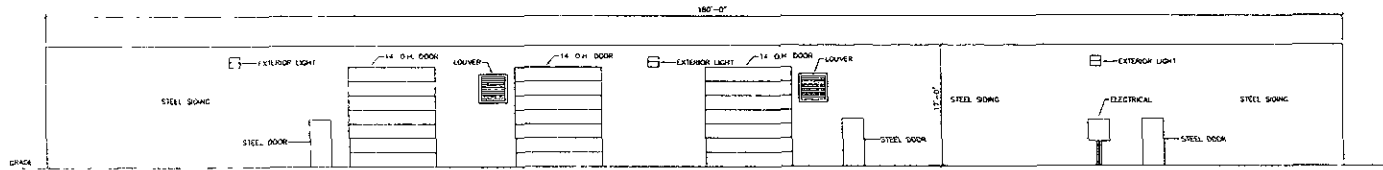

2 NORTH ELEVATION
SCALE 1/8" = 1'-0"

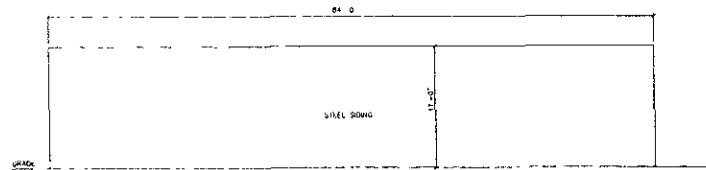

3 EAST ELEVATION
SCALE 1/8" = 1'-0"

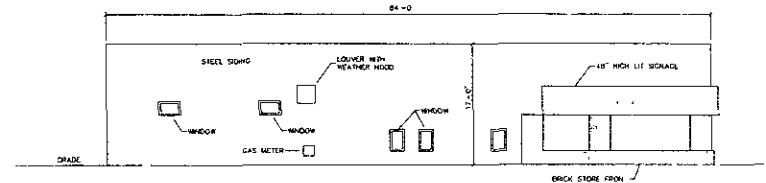

4 WEST ELEVATION
SCALE 1/8" = 1'-0"

RECEIVED

SEP 25 2009

Date 9/24/2009
 Drawn By LJB
 Scale 1/8" = 1'-0"
 Job #

1330 Jess Street
 Rapid City, SD

Elevations