



RECEIVED

OCT - 6 2000

Rapid City Growth  
Management Department

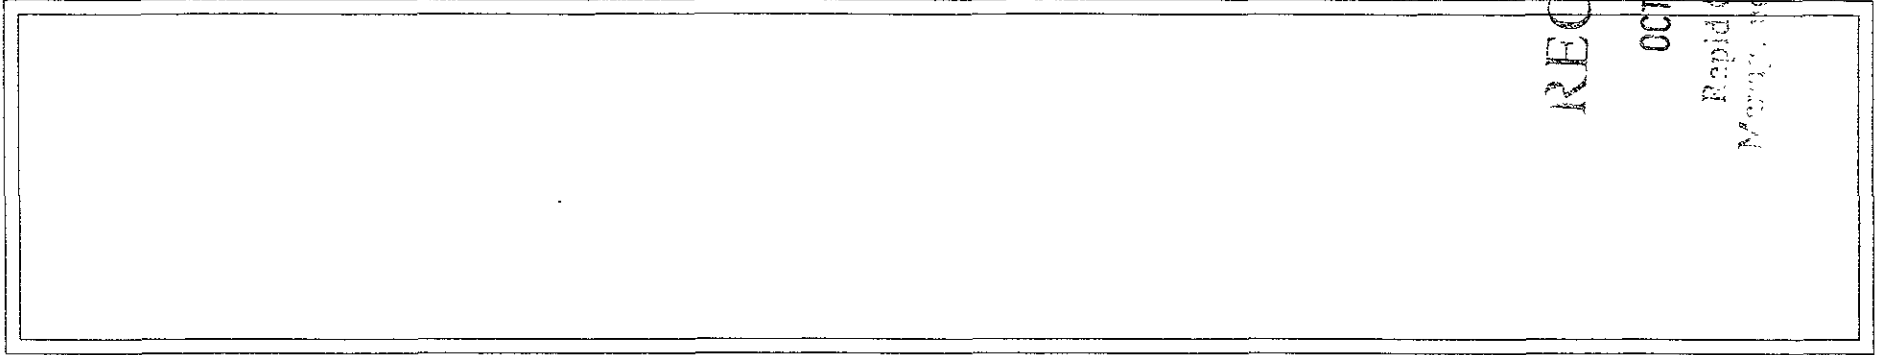

ROOF PLAN  
SCALE 1/4" = 1'-0"

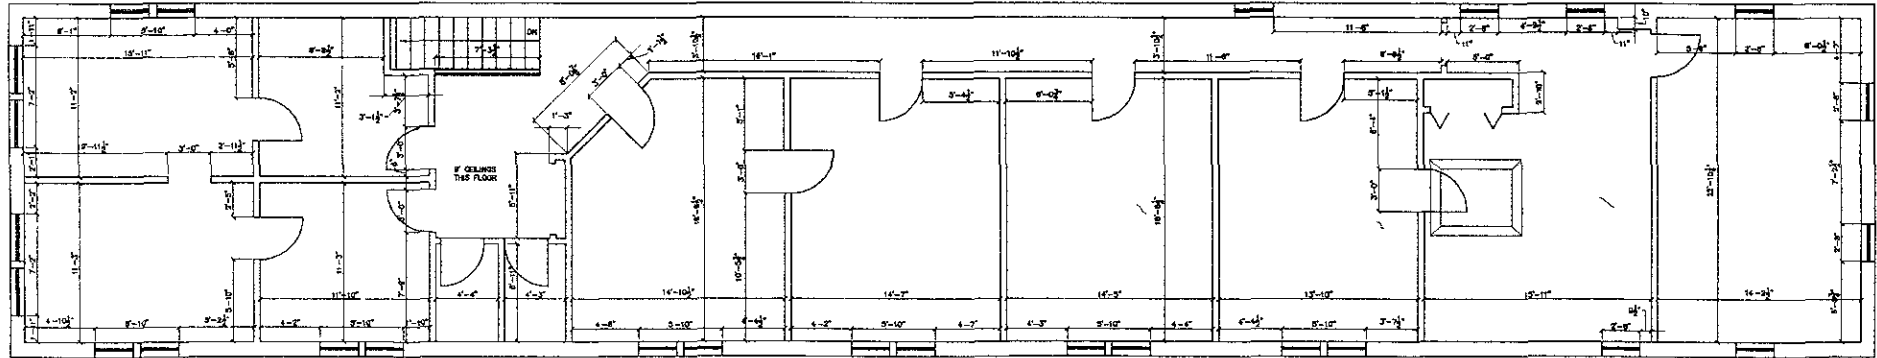

SECOND FLOOR PLAN  
SCALE 1/8" = 1'-0"



PROJECT TITLE  
WELKER BUILDING  
ST JOSEPH ST  
RAPID CITY, SOUTH DAKOTA


SHEET TITLE  
SECOND FLOOR AND ROOF PLAN

DATE 1/30/98  
DN BY GH  
CK BY, RS

PROJECT NUMBER  
0904

SCALE:  
NONE

SHEET  
A1.2

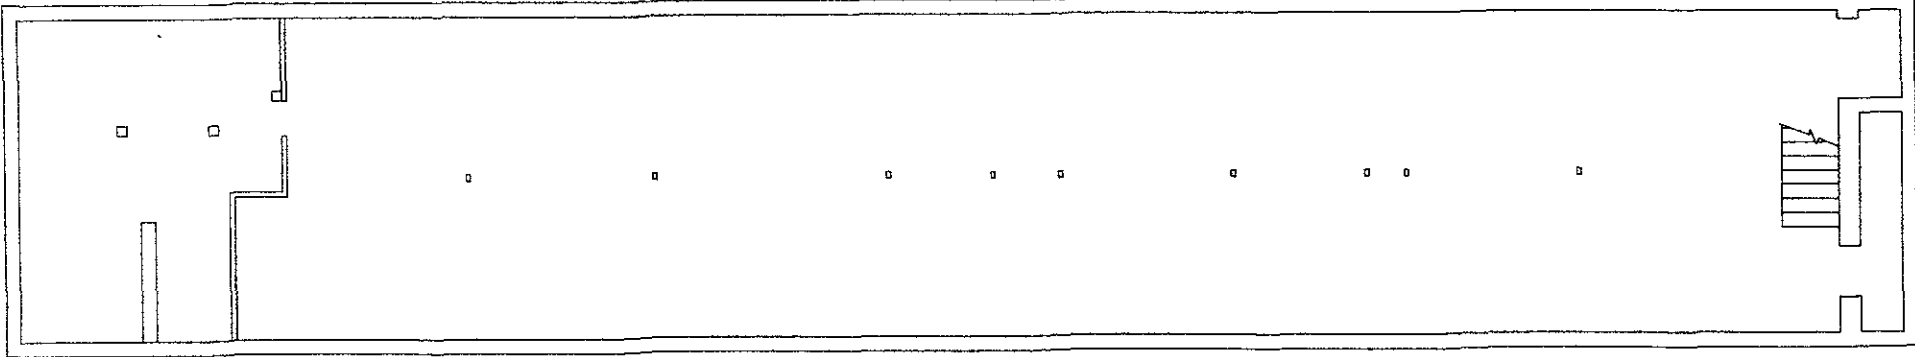

**BASEMENT PLAN**  
200 1/20/09

SHEET TITLE	
BASEMENT AND MAIN FLOOR PLAN	
DATE	1/20/09
DN BY	GH
CK BY	RS
REVS	-
PROJECT NUMBER	0904
SCALE	ONE
SHEET	A1.1

RECEIVED

OCT - 9 2009

Rapid City Growth  
Management Department of