


# RECEIVED

OCT 28 2009

Rapid City Growth  
Management Department

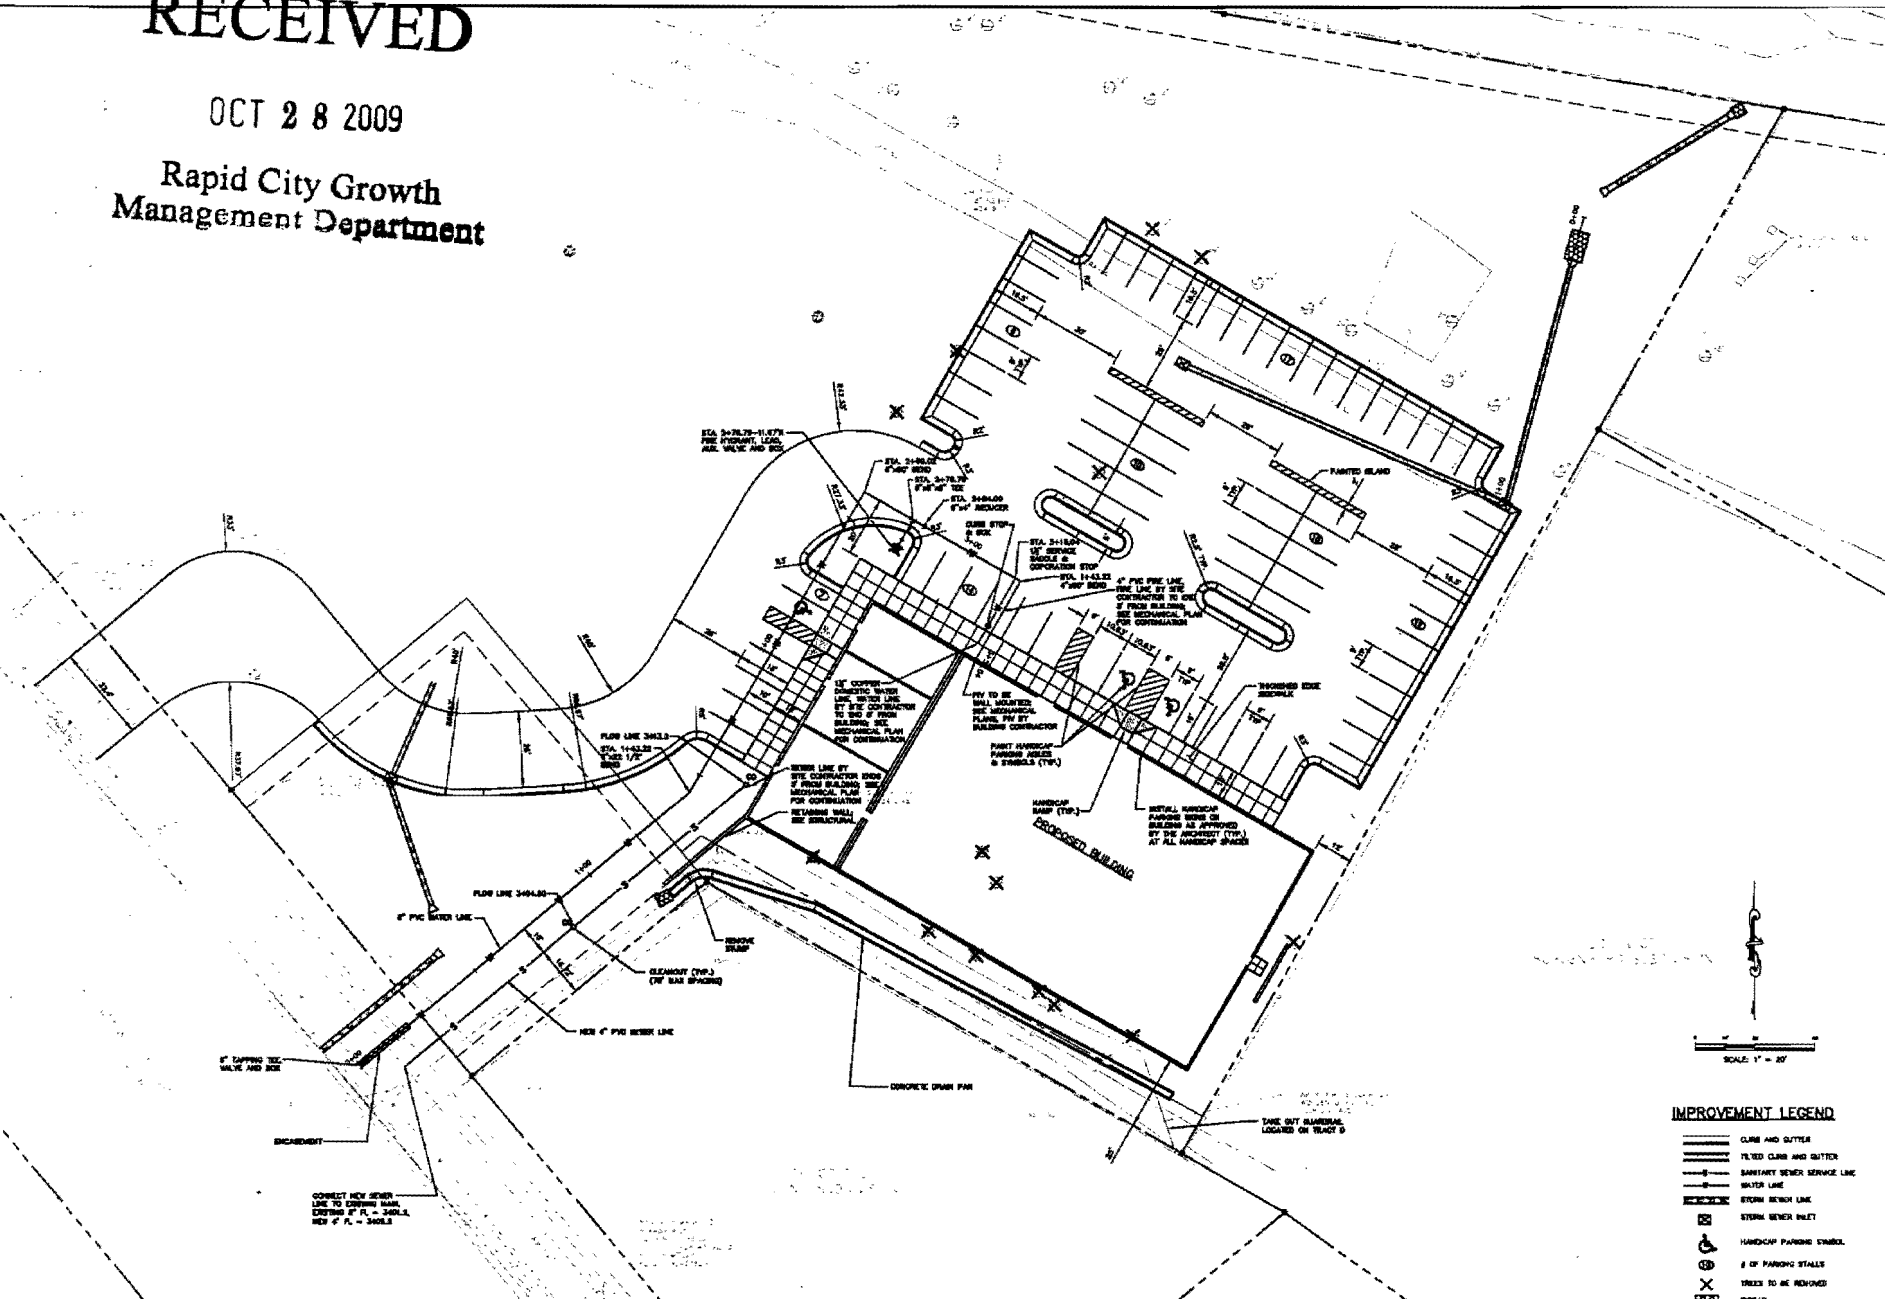

### IMPROVEMENT LEGEND

- CURB AND GUTTER
- TYPED CURB AND GUTTER
- SANITARY SEWER SERVICE LINE
- WATER LINE
- STORM SEWER LINE
- STORM SEWER INLET
- HANDICAP PARKING SYMBOL
- # OF PARKING STALLS
- AREAS TO BE REMOVED
- ASPHALT

**FMG, Inc.**  
 3700 Boulder Road  
 Rapid City, SD 57702-0317  
 (605) 342-4108 FAX (605) 342-4322  
 www.fmgengineering.com

File Number:	86732
Location:	S&L/S, SECTION 24
Drawn By:	ML/PT
Checked By:	OC-JEN, 2008
Design By:	JR
Drawn By:	JR
Checked By:	JR

**JUST JYMNASTICS**  
 CIVIL ENGINEERING SITE PLANS  
 RAPID CITY, SD

4/17/07 - ACCESS ROAD

Revision / Date  
 Sheet Name  
**LAYOUT**  
**PLAN**