

RECEIVED

OCT - 9 2009

Rapid City Growth
Management Department

ST. JOSEPH ST.

SITE PLAN Main floor
SEPT. 2009

SITE PLAN
SCALE: 1/16" = 1'-0"

(not to scale)
See U X 17



IFRITS HOOKAH LOUNGE
725 ST JOSEPH ST
RAPID CITY, SD

09UR026

RECEIVED


OCT - 6 2009

Rapid City Growth
Planning & Building Department

ALLEY

RUSHMORE BLDG DRIVEWAY

ST. JOSEPH ST.

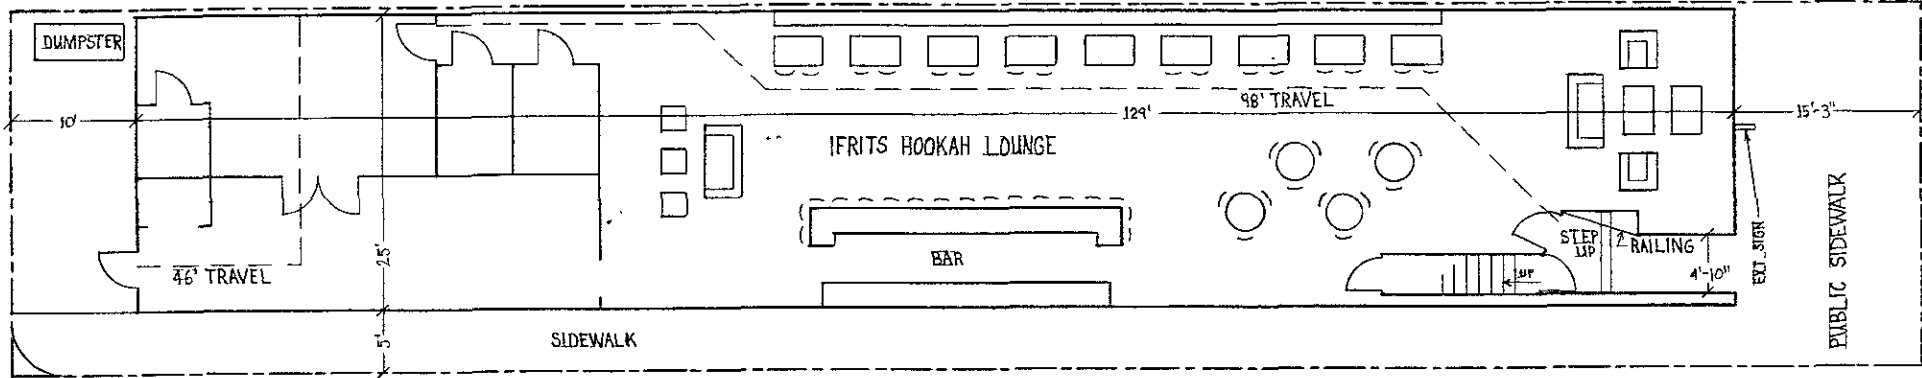

US BANK DRIVEWAY

PUBLIC SIDEWALK

ST. JOSEPH ST.
PUBLIC PARKING

SITE PLAN
SCALE: 1" = 10'

Main Floor

SITE PLAN
OCT, 2009

IFRITS HOOKAH LOUNGE
725 ST JOSEPH ST RAPID CITY, SD