




**2 ROOF FRAMING PLAN**  
SCALE - 1/4" = 1'-0"

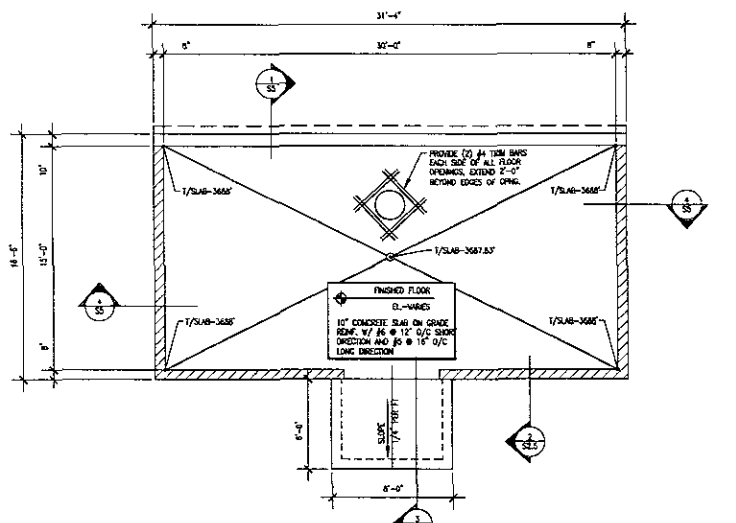

**1 FOUNDATION PLAN**  
SCALE - 1/4" = 1'-0"

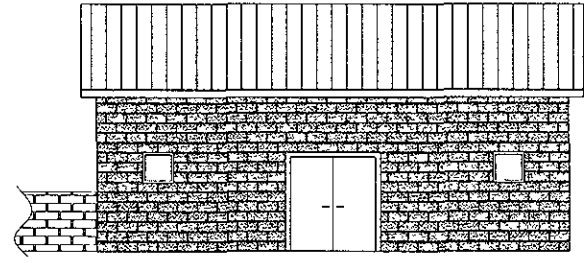

**3 SOUTH ELEVATION**  
SCALE - 1/4" = 1'-0"

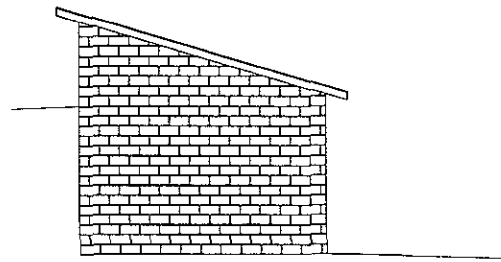

**4 EAST ELEVATION**  
SCALE - 1/4" = 1'-0"



Presented by  
**F.M.G., Inc.**  
3700 Staples Road  
Rapid City, SD 57702-0317  
(605) 342-4030 FAX (605) 342-4622  
www.fmginc.com

65% SUBMITTAL  
NOT  
FOR  
CONSTRUCTION

Author:	AS NOTED
Designed By:	Drawn By:
Checked:	MT/SURF
Design Date:	Plot Date:
NOV 2008	NOV 13, 2008
Version and Rev:	
078961.08	
Expanded Plot:	Survey Date:
Plan	2/08-2/08
Revision:	

NORTH PINEDALE RESERVOIR

**HERMANSON EGGE ENGINEERING, INC.**  
STRUCTURAL CONSULTING ENGINEERS  
2893 COMMERCE RD. G, RAPID CITY, SD 57702  
PHONE (605) 342-0680 FAX (605) 342-6823

Job No. 08-056

Scale: **54 x 10**