



# STAIR DETAIL

SCALE: 1/4" = 1'-0"

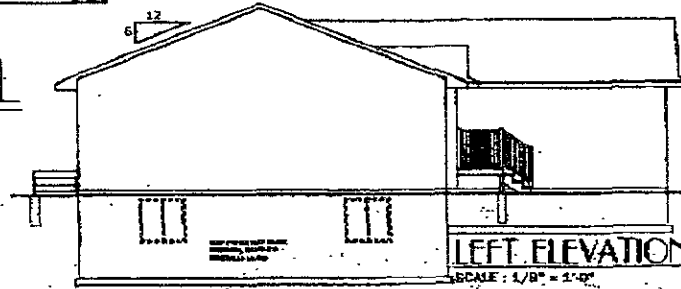


## LEFT ELEVATION

SCALE: 1/8" = 1'-0"

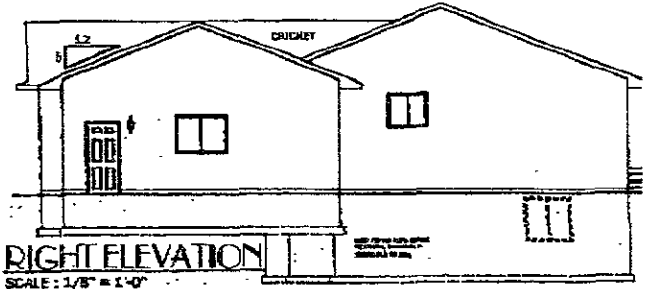

## RIGHT ELEVATION

SCALE: 1/8" = 1'-0"

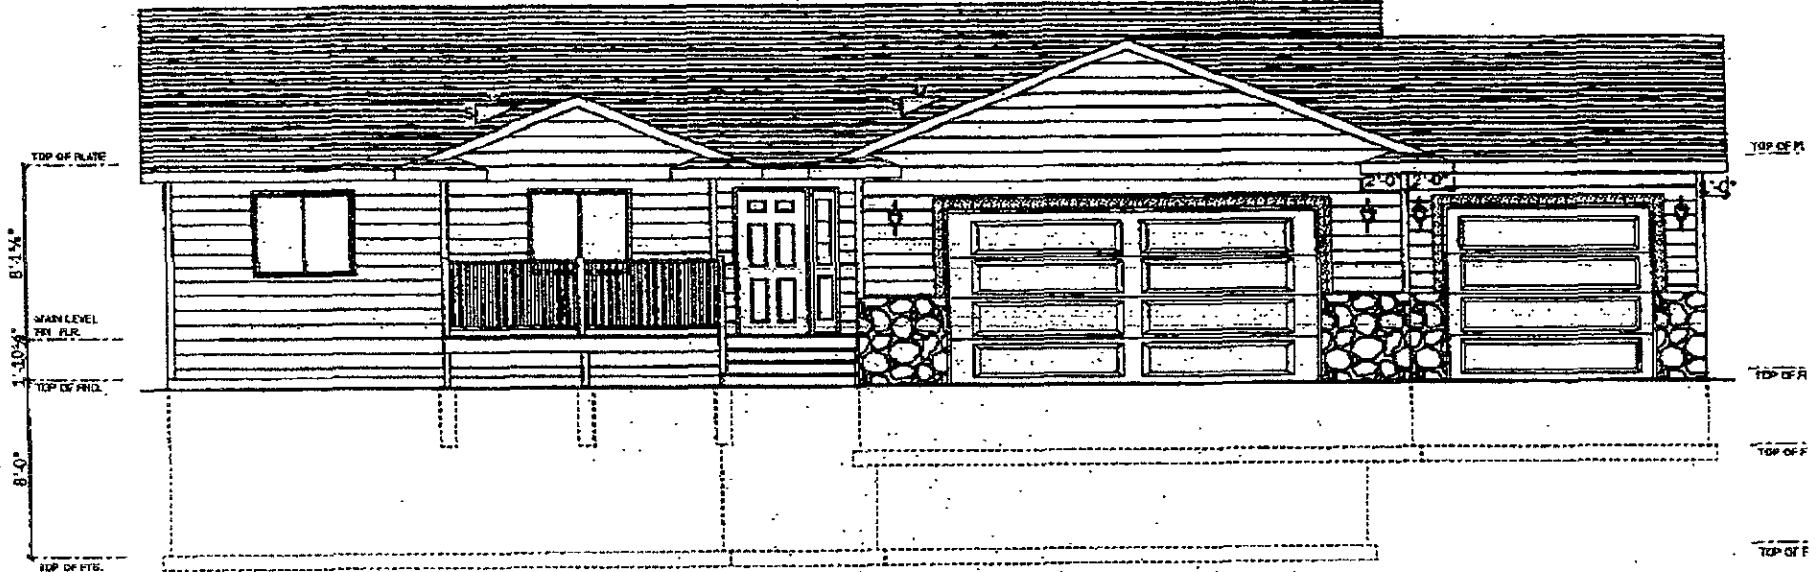

# FRONT ELEVATION

SCALE: 1/4" = 1'-0"

KEN FURST  
 LOT 10 BLK 7 RED ROCK MEADOWS  
 4-8-09 1/8"

RECEIVED

DEL 9 3 2009

City Growth  
 Management Department