

CENTERLINE
 500 East City Street, Suite 307
 Rapid City, South Dakota 57701
 Phone: (605) 342-1319
 Fax: (605) 342-2595


Lazy P-6 Land Company, Inc.
 5th Street Extension Project

Cover Sheet

SCHEMATIC LAYOUT - NOT FOR CONSTRUCTION

CITY OF RAPID CITY
 ENGINEERING DEPARTMENT
 500 EAST CITY STREET
 RAPID CITY, SD 57701

Cover Sheet
 Scale 1"=100'

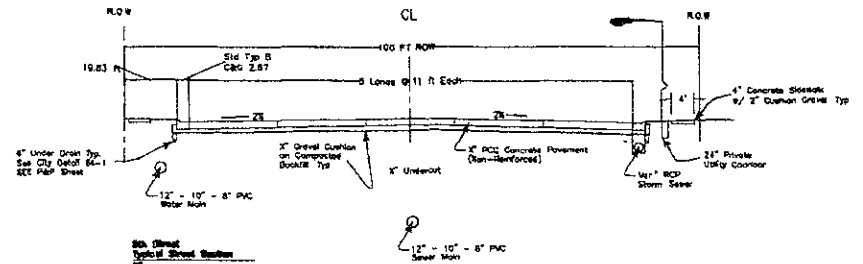


Legend

Centerline	-----
Contour Index Existing
Contour Inter. Existing
Contour Proposed
Gas Line Existing	-----
Sanitary Sewer Proposed	-----
Sanitary Sewer Existing	-----
Storm Sewer Proposed	-----
Storm Sewer Existing	-----
Telephone Existing	-----
Water Line Existing	-----
Water Line Existing	-----
Chimney Recess	-----
Existing Lines	-----
Drainage Direction	-----

SHEET INDEX

- X Cover Sheet
- X General Notes
- X Master Utility Plan
- X Erosion and Sediment Control
- X Curb and Gutter Layout
- X Pavement Marking, Signaling
- X 5th Street 0+00 to 5+00
- X 5th Street 5+00 to 11+00
- X 5th Street 11+00 to 18+00
- X 5th Street 18+00 to 22+00
- X 5th Street 22+00 to 25+00

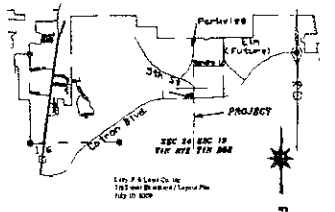

PROJECT NO. 9028-02
 FILE NO. XXXX
 DESIGN BY JMK
 DRAWN BY MJB
 CHECKED BY LMK
 DATE July 00

C1
 OF X