



PROPERTY LINE

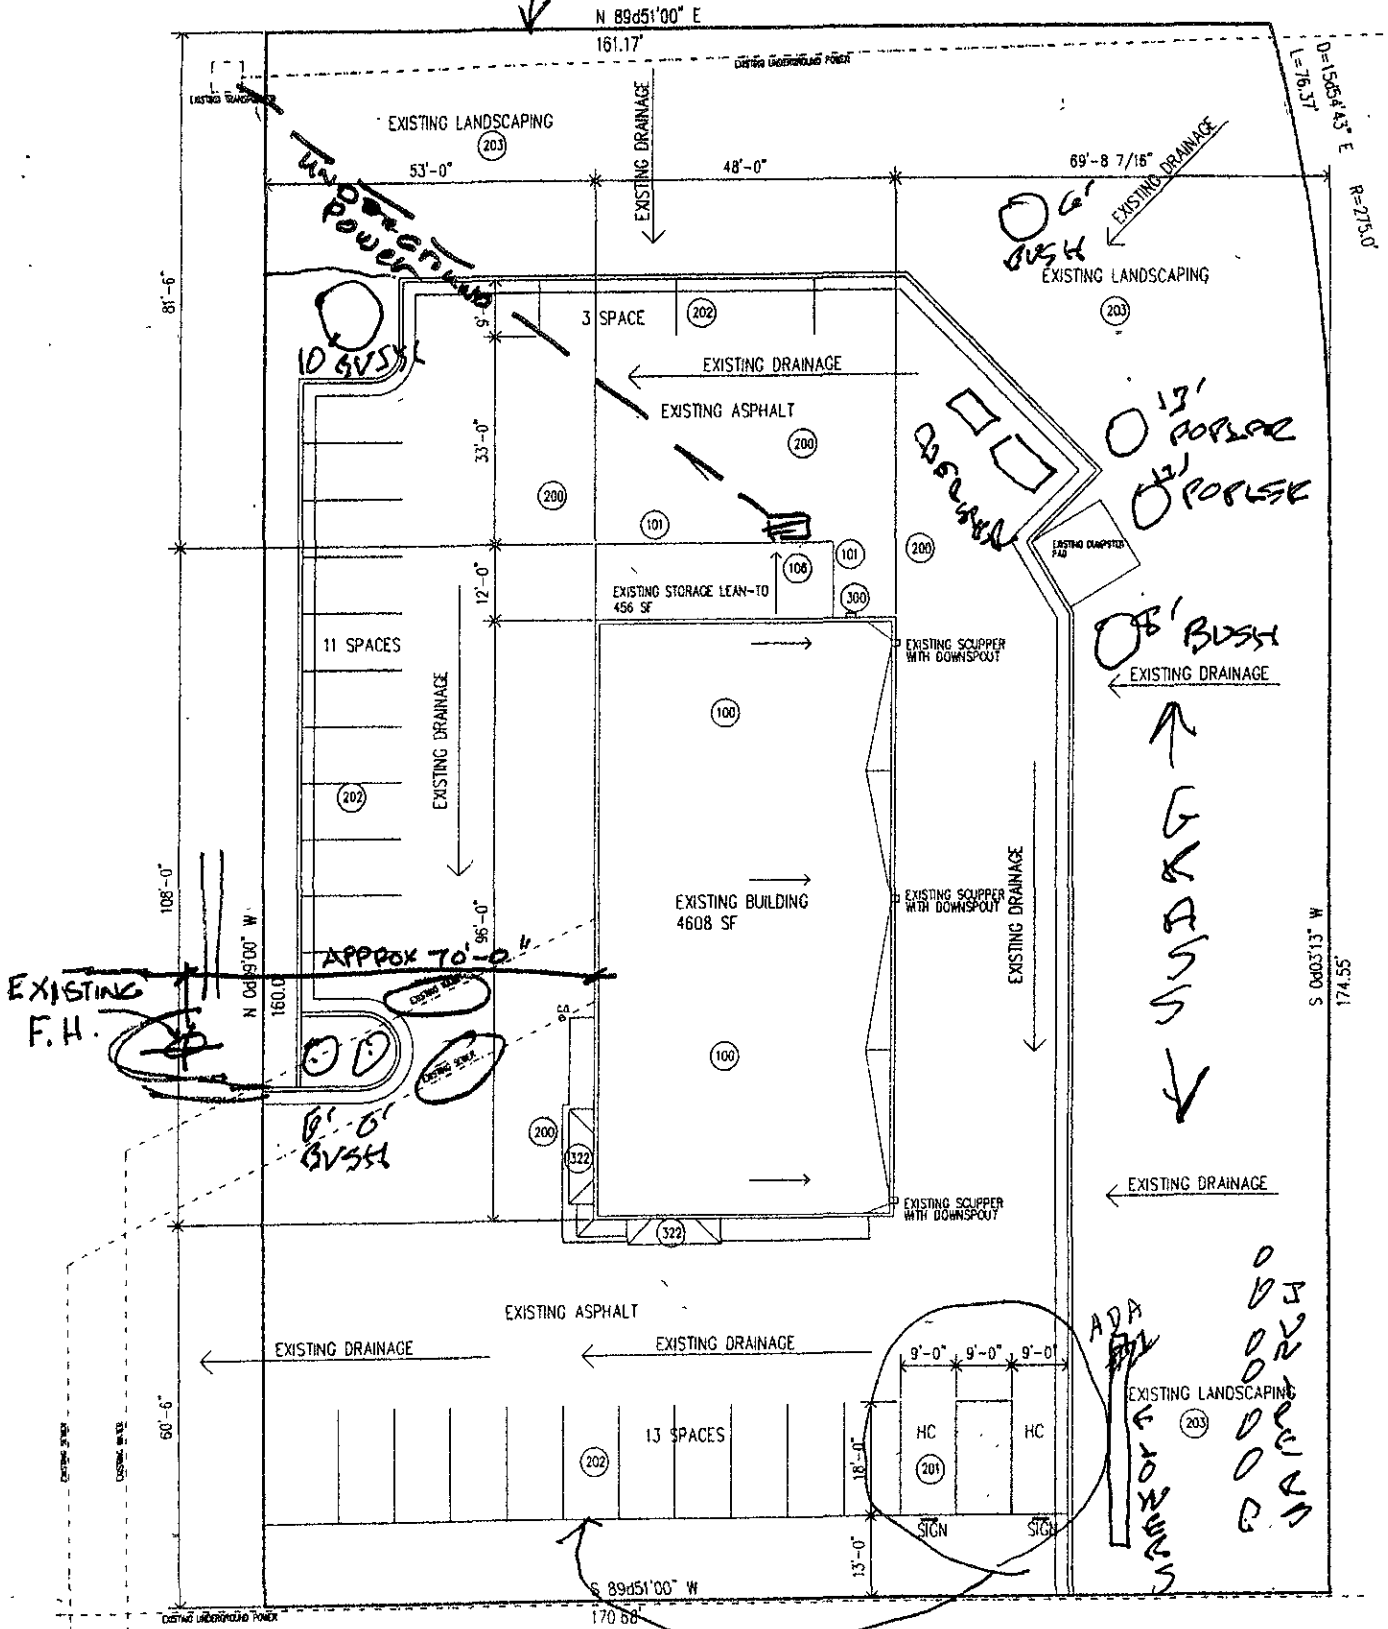

EXISTING F.H.

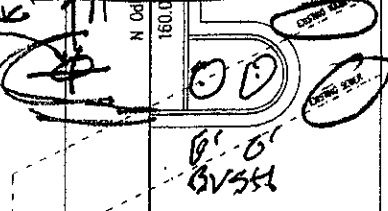

RECEIVED



ROOF PLAN WITH SITE
SCALE: 1" = 20'

DEC 11 2009

Rapid City Growth
Management Department

F.H. = FIRE HYDRANT

EXISTING F.H.