




**2 ROOF FRAMING PLAN**  
 SCALE - 1/4" = 1'-0"  
 NORTH

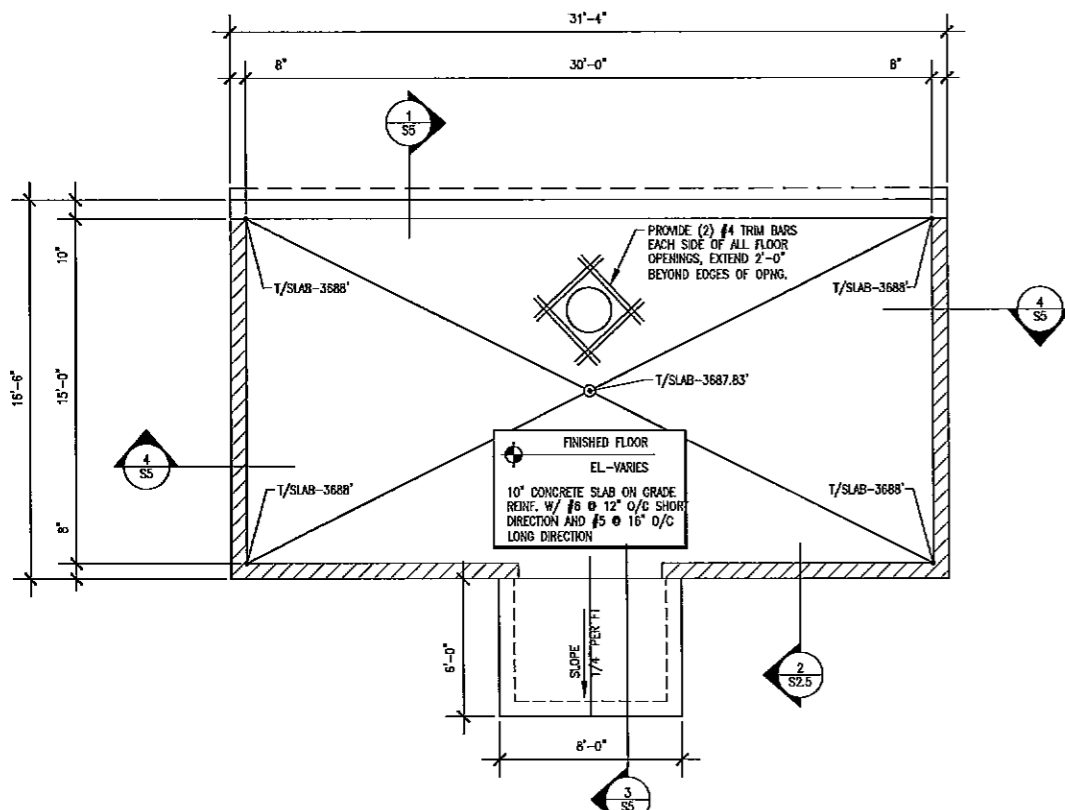

**1 FOUNDATION PLAN**  
 SCALE - 1/4" = 1'-0"  
 NORTH

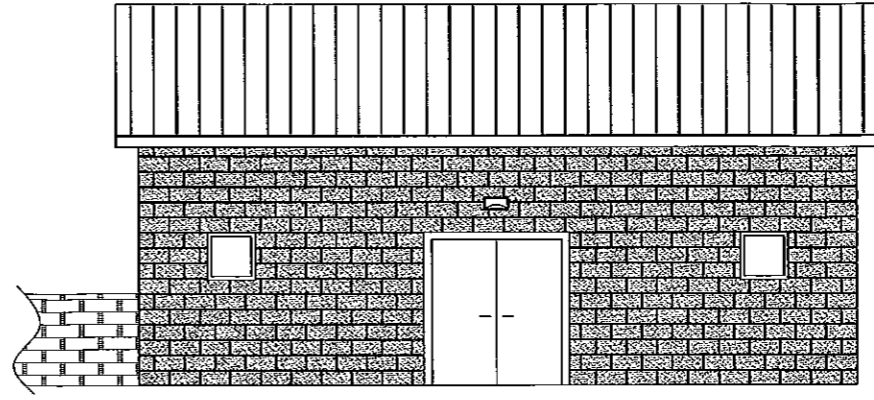

**3 SOUTH ELEVATION**  
 SCALE - 1/4" = 1'-0"

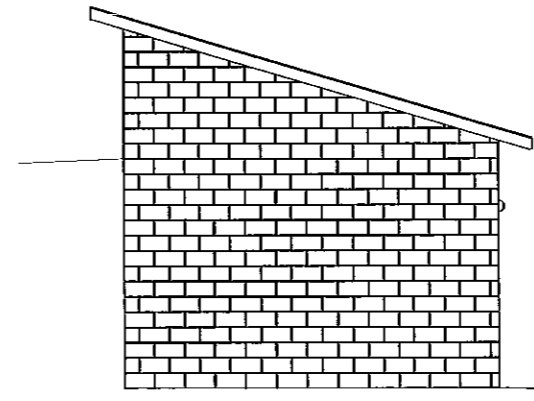

**4 EAST ELEVATION**  
 SCALE - 1/4" = 1'-0"

**RECEIVED**

JAN 18 2010

Rapid City Growth Management Department

**HERMANSON EGGE ENGINEERING, INC.**  
 STRUCTURAL CONSULTING ENGINEERS  
 2693 COMMERCE RD. C, RAPID CITY, SD 57702  
 PHONE (605) 342-0680 FAX (605) 342-6853  
 JOB NO. 08-056



**F M G, Inc.**  
 3700 Sauris Road  
 Rapid City, SD 57702-0317  
 (605) 342-4105 FAX (605) 342-4222  
 www.fmgengineering.com

**65% SUBMITTAL NOT FOR CONSTRUCTION**

Scale:	AS NOTED
Designed By:	Drawn By:
PME	MTS/JRW
Design Date:	Print Date:
NOV 2009	NOV 13, 2009
Internal Job No:	
078981.08	
Surveyed By:	Survey Date:
FMG	2/08-5/05
Revision:	

NORTH PINEDALE RESERVOIR

Sheet Title:  
 VALVE VAULT PLANS AND ELEVATIONS