




FRONT ELEVATION
SCALE: 1/4" = 1'-0"

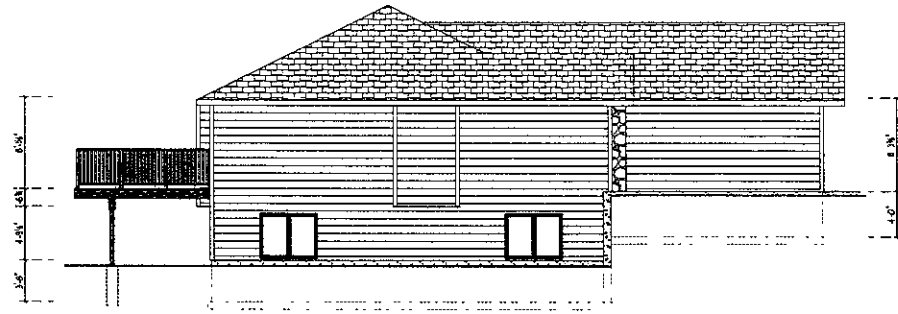

LEFT ELEVATION
SCALE: 1/8" = 1'-0"

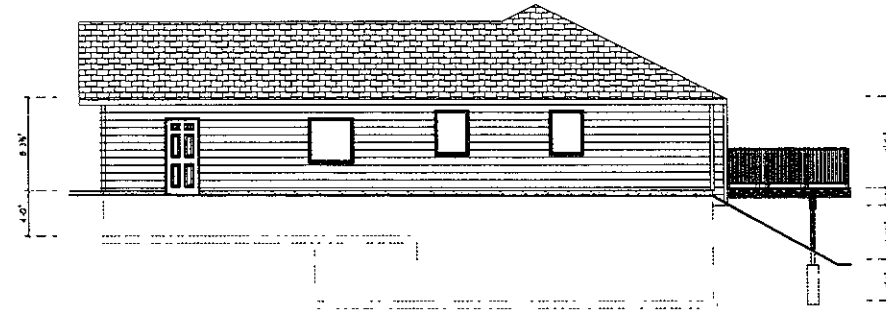

RIGHT ELEVATION
SCALE: 1/8" = 1'-0"

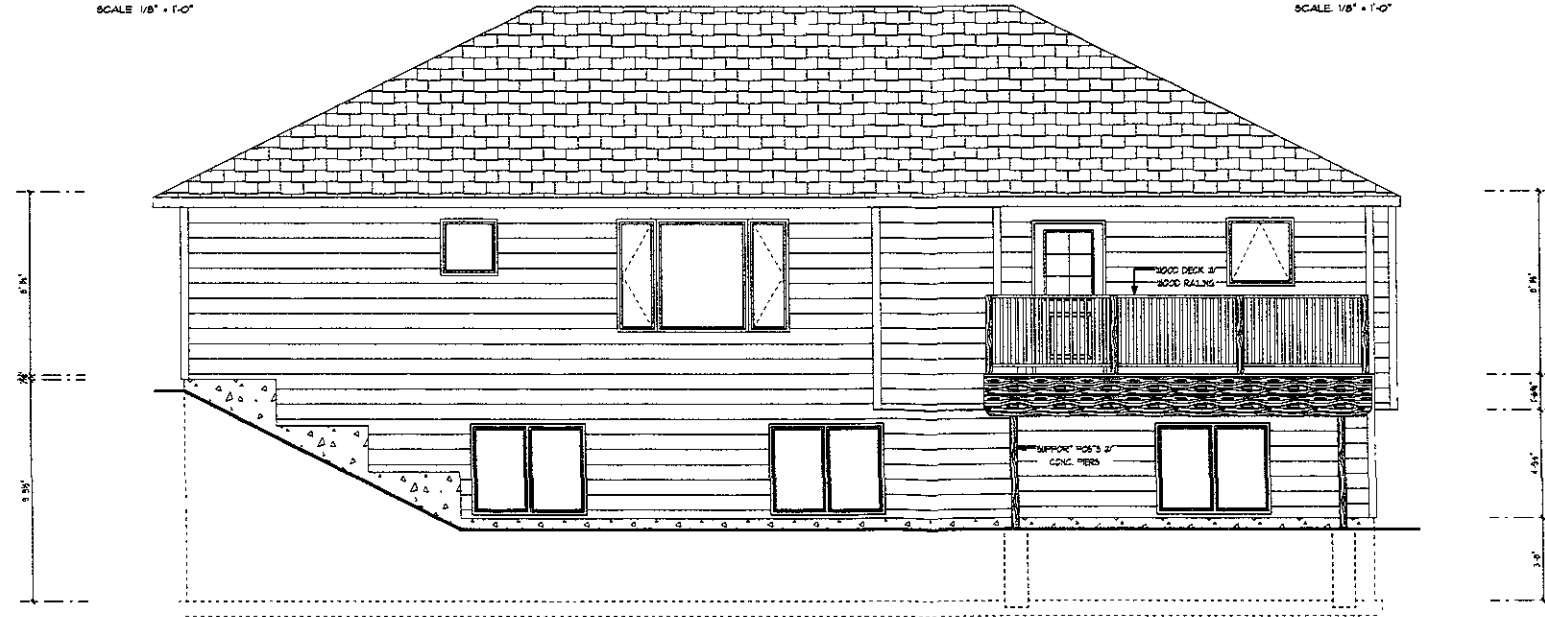

REAR ELEVATION
SCALE: 1/4" = 1'-0"

RECEIVED

JAN 28 2010

Rapid City Growth
Management Department

THE INFORMATION HAS BEEN PREPARED AND INFORMATION PROVIDED BY THE ARCHITECT AND IS SOLELY RESPONSIBLE FOR THE ACCURACY OF THAT INFORMATION. IT IS THE RESPONSIBILITY OF THE PURCHASER AND/OR GENERAL CONTRACTOR TO VERIFY THE INFORMATION AND TO CHECK ALL DIMENSIONS AND CONDITIONS OF THE SITE PRIOR TO CONSTRUCTION. THE ARCHITECT MAKES NO WARRANTY, EXPRESS OR IMPLIED, IN CONNECTION WITH THE INFORMATION PROVIDED. THE ARCHITECT'S LIABILITY IS LIMITED TO THE PROFESSIONAL SERVICES PROVIDED.

PREPARED FOR:
JW ENTERPRISES
LOT 2 BLK. 4
COPPERFIELD VISTAS SUB.
CONTACT: (605) 342-3888

APPROVED:
REVIS: NOVEMBER 23, 2009
CATEGORY: FORSYTHE RANCH

PROJECT: R-103009 (2)
DRAWN BY: ZACH SHULL
DATE: NOVEMBER 16, 2009

320 WEST BLVD.
RAPID CITY, SD 57101
P: (605) 342-4840
F: (605) 348-4448

KNEECHELL
Home Center

1 OF 3