




C1 CLUBHOUSE - NORTH ELEVATION  
SCALE: 1/8" = 1'-0"

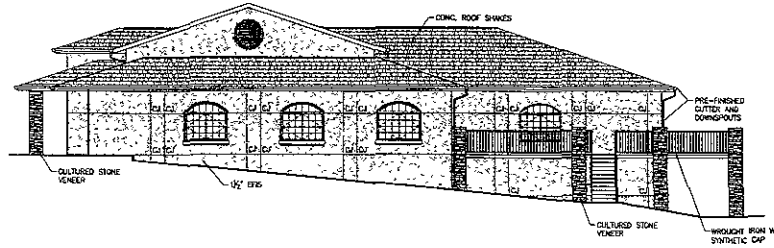

C4 CLUBHOUSE - WEST ELEVATION  
SCALE: 1/8" = 1'-0"

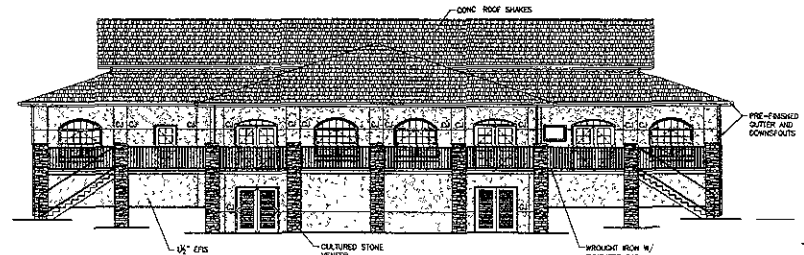

A1 CLUBHOUSE - SOUTH ELEVATION  
SCALE: 1/8" = 1'-0"

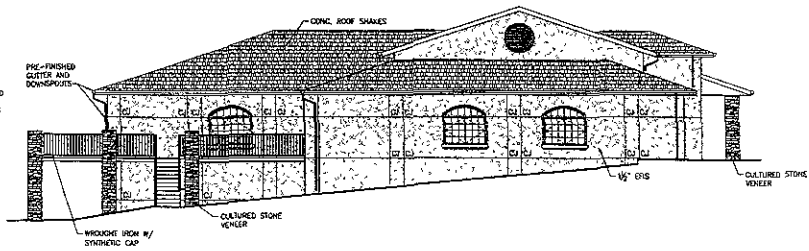

A4 CLUBHOUSE - EAST ELEVATION  
SCALE: 1/8" = 1'-0"

**RECEIVED**  
FEB 26 2010  
Rapid City Growth  
Management Department

NO.	DESCRIPTION	DATE
1	PRELIMINARY	10/10/09
2	REVISIONS	
3	REVISIONS	

**UPPER DECK ARCHITECTS, INC.**  
1301 W. DINAHIA ST., SUITE 212  
RAPID CITY, SD 57701  
PHONE: 605 321-0237  
FAX: 605 321-0244

**Capital Development  
Townhouse**  
Rapid City, South Dakota

PROJECT NUMBER: 08079  
DRAWN BY:  
CHECK BY:  
SHEET TITLE:  
ELEVATIONS

**A-201**

PRELIMINARY - NOT FOR CONSTRUCTION