

DREAM DESIGN
 CONSULTING ENGINEERS & ARCHITECTS
 1000 14th Street, Suite 100
 Rapid City, SD 57701
 Phone: (605) 343-1111
 Fax: (605) 343-1112
 Email: info@dreamdesign.com



NOTE: SLOPES 2:1 OR GREATER SHALL RECEIVE A BONDED FIBER MATTING EROSION CONTROL SYSTEM. SLOPES LESS THAN 2:1 SHALL RECEIVE A HYDRO-SEED/HYDRO-MULCH APPLICATION AS PER RAPID CITY STANDARD SPECIFICATIONS.

PRELIMINARY FOR REVIEW ONLY

CITY OF RAPID CITY
 GROWTH MANAGEMENT DEPT
 DEVELOPMENT SERVICES

Plans are reviewed for general conformance with applicable provisions of the Rapid City, South Dakota, zoning ordinance and engineering standards. The City of Rapid City does not warrant the suitability, adequacy or completeness of the plans or design, which are the responsibility of the engineer of record. All necessary permits shall be obtained prior to construction of the proposed public improvements.

Project No.	050
Contract No.	
Issued No.	08-0505
Designed By	TC
Checked By	PMW
Drawn By	TC
Reviewed By	TC
Scale	AS SHOWN
Date	08/20/08

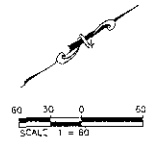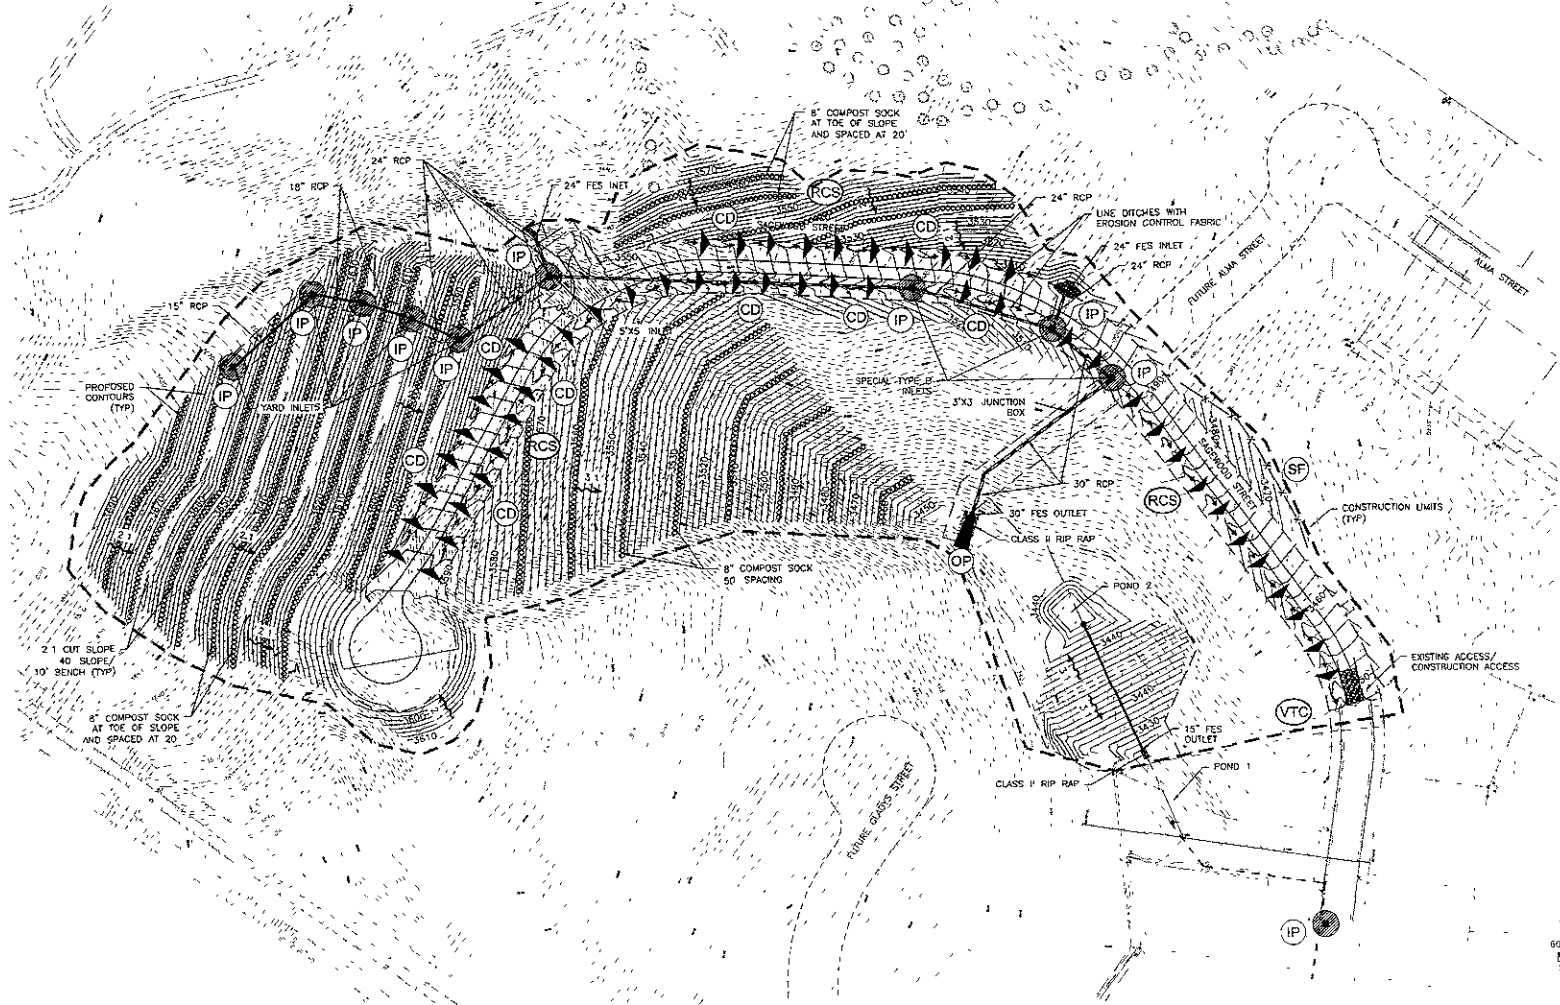

**RAINBOW RIDGE
 WATER MAIN EXTENSION
 EROSION CONTROL**

GRADING AND STORM SEWER
 EROSION CONTROL PLAN