


RIGHT ELEVATION

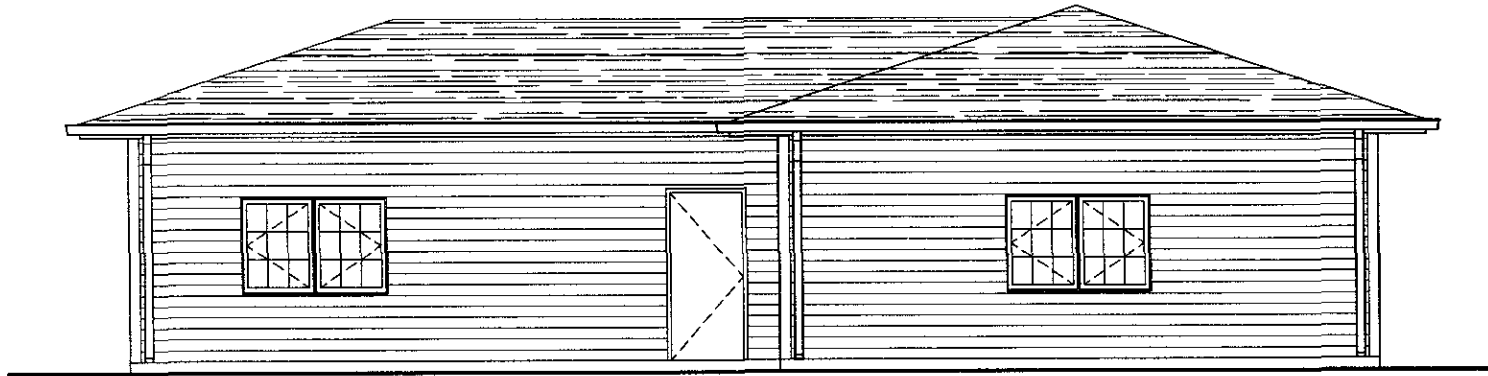

LEFT ELEVATION

Rapid City Growth
Management Department

MAR 12 2010

RECEIVED

BLACK HILLS WORKSHOP - ALLEN ST. PROPERTY


SCALE: 1/8" = 1'-0"

03/11/10




UPPER DECK
ARCHITECTS, INC.

1301 W. OMAHA ST. - SUITE 212
RAPID CITY, SD 57701
PH: 605 721-0237
FAX: 605 721-0240

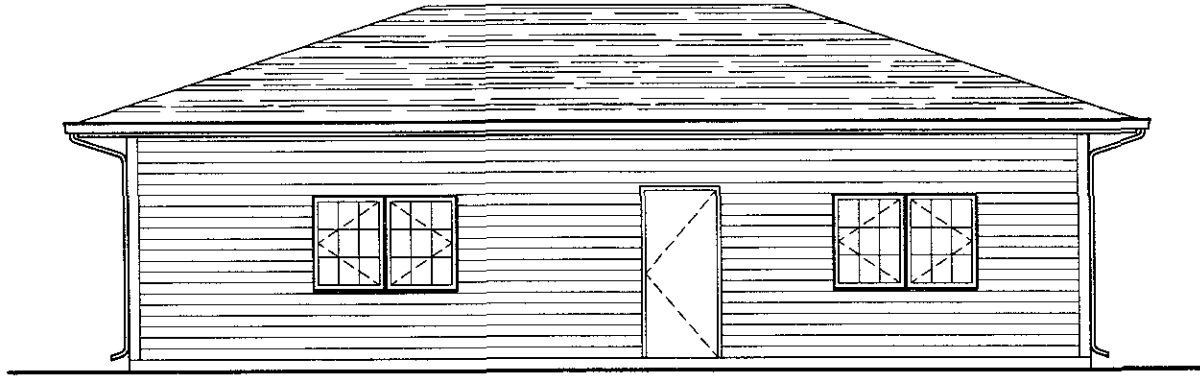

FRONT ELEVATION

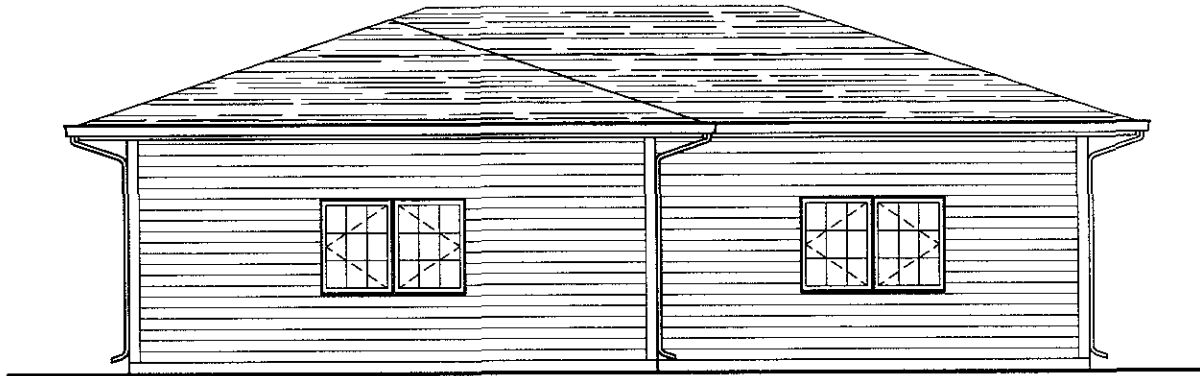

REAR ELEVATION

Rapid City Growth
Management Department

MAR 12 2010

RECEIVED

BLACK HILLS WORKSHOP - ALLEN ST. PROPERTY



UPPER DECK
ARCHITECTS, INC.