




FRONT ELEVATION
Scale 1/4"=1'0"

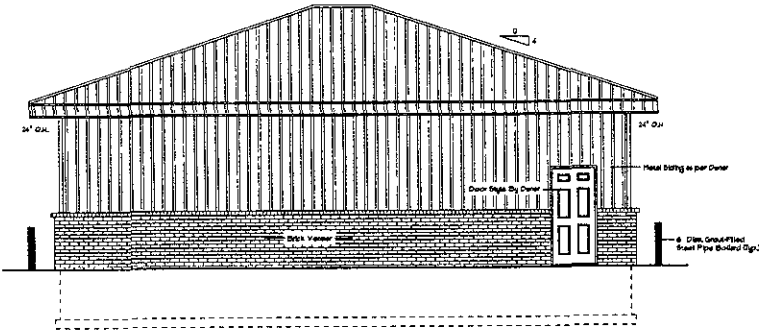

LEFT ELEVATION
Scale 1/4"=1'0"

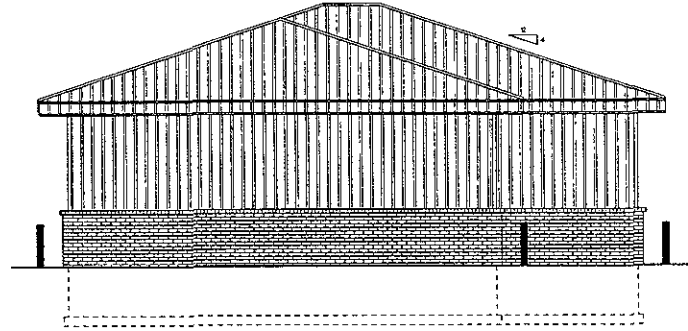

RIGHT ELEVATION
Scale 1/4"=1'0"

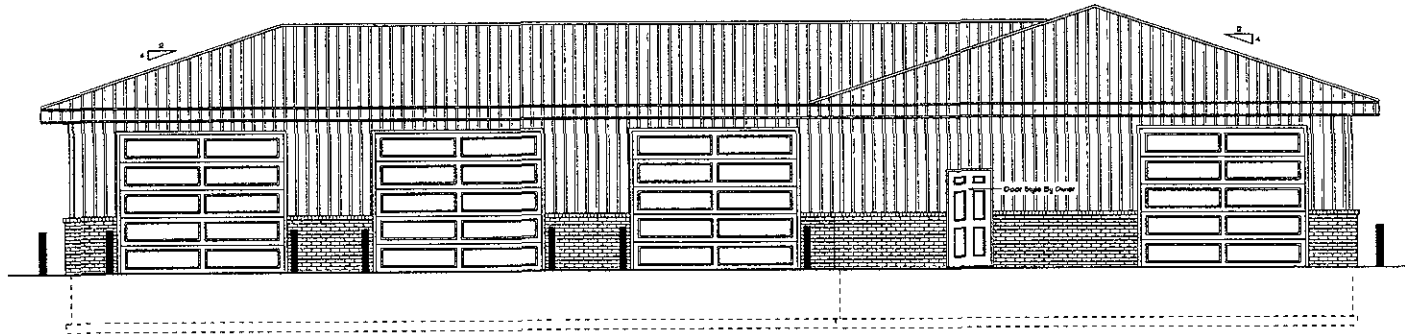

REAR ELEVATION
Scale 1/4"=1'0"

COPYRIGHT 2008 METTE HOME DESIGN UNAUTHORIZED USE OR REPRODUCTION OF THIS DRAWING IS EXPRESSLY PROHIBITED BY LAW	OWNER PROJECT	BILL BROWN CARWASH	DATE JULY 16, 2008 REVISION DATE
	DRAIN BY KEVIN D. HETTE PROJECT NUMBER 17 - 6103	METTE HOME DESIGN OFFICE 605 761 5000 CELL 605.381.4169 353 CHAMPA ST., SUITE 2, RAPID CITY, SD 57101	METTE HOME DESIGN 353 CHAMPA ST., SUITE 2, RAPID CITY, SD 57101



Front Elevation

Car Wash North Haines

Artistic Conception- Not For Construction

Imaged By: Visualize IT