

WEST ELEVATION

SCALE 1/4" = 1'-0"




EAST ELEVATION PLAN

SCALE 1/4" = 1'-0"


Revisions

No.	Date	Description	By


Project Number: 085 (6)
 File Name: 10PD019-10
 Drawn By: J.L.H.
 Checked By: J.L.H.
 Date: 2-28-10

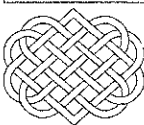


Henriksen, Inc.
 526 Saint Joseph Street, Suite A
 Rapid City, South Dakota 57701
 Phone (605) 394-0189 Fax (605) 341-9288

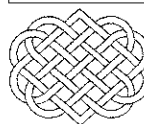

East & West Elevations
 Early Foundations Child Care Center
 1123 Kansas City Blvd Rapid City, SD

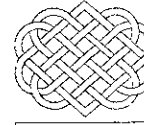


A3
 Drawing Number

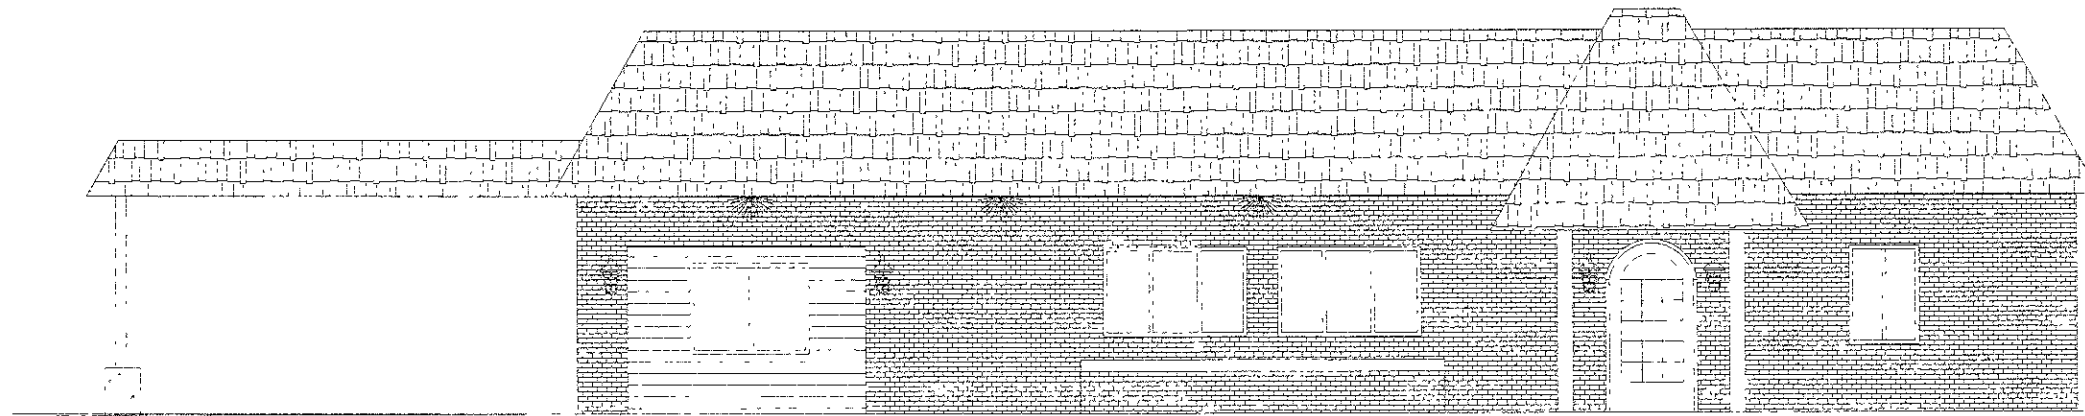

NORTH ELEVATION

SCALE 1/4" = 1'-0"

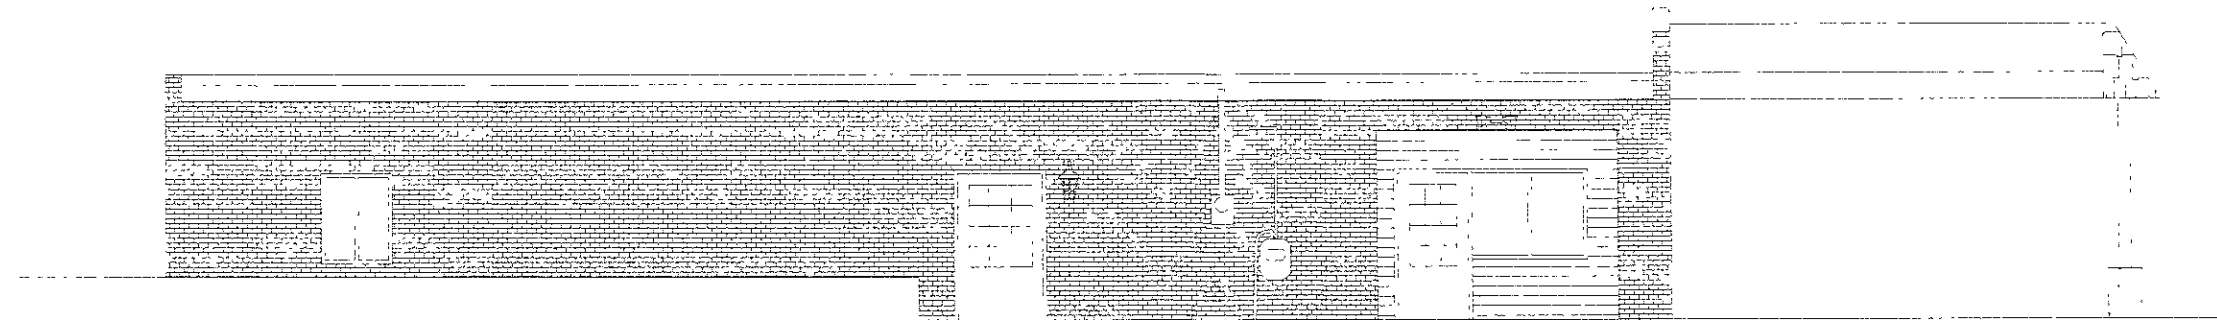

SOUTH ELEVATION

SCALE 1/4" = 1'-0"

Revisions

No.	Date	Description	By



Project Number: 08516
 File Name: 10PD019-10
 Drawn By: LLL
 Checked By: LHH
 Date: 2-28-10

Henriksen, Inc.
 526 Saint Joseph Street, Suite A
 Rapid City, South Dakota 57701
 Phone (605) 394-0189 Fax (605) 341-9288



North & South Elevation
 Early Foundations Child Care Center
 1128 Kansas City Blvd Rapid City, SD



A4
 Drawing Number