


APR 29 2010

Rapid City Growth Management Department

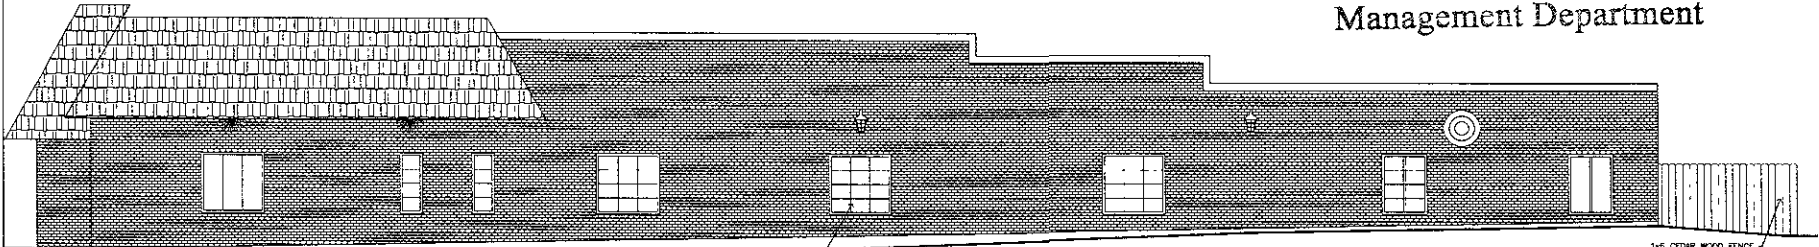


REPLACE EXISTING ROW W/ CASMENT STYLE ALUM CLAD WOOD WDM TYP

1 1/2" CEDAR WOOD FENCE W/ OLYMPIC STAIN DRIFTWOOD GRAY #116 5' HIGH

WEST ELEVATION

SCALE 1/4" = 1'-0"

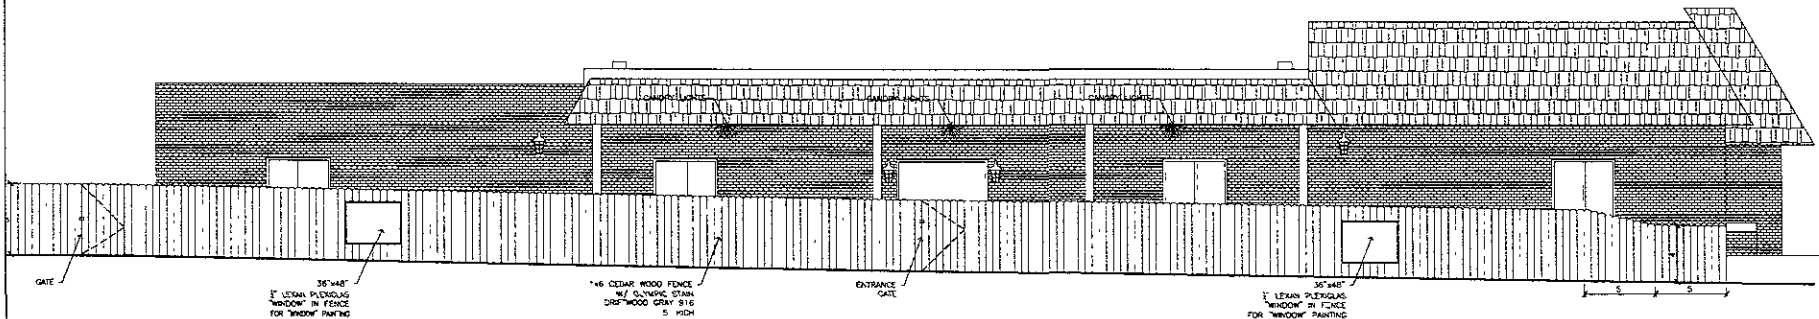

36" x 48" 1" UPRUN PLEXIGLAS "WINDOW" IN FENCE FOR "WINDOW" PAINTING

1 1/2" CEDAR WOOD FENCE W/ OLYMPIC STAIN DRIFTWOOD GRAY #116 5' HIGH

ENTRANCE GATE

36" x 48" 1" LEXAN PLEXIGLAS "WINDOW" IN FENCE FOR "WINDOW" PAINTING

EAST ELEVATION PLAN

SCALE 1/4" = 1'-0"

Revisions	
NO.	DESCRIPTION

Project Name: A3a
 File No: 10PD019
 Date: 4/29/10
 Drawing: 10PD019-01
 Author: [Signature]
 Check: [Signature]




Henriksen, Inc.
526 Saint Joseph Street, Suite A
Rapid City, South Dakota 57701
Phone: (605) 394-0189 Fax: (605) 341-9288




East & West Elevations w/ Fence
Early Foundations Child Care Center
1123 Kansas City St. Rapid City, SD



Revisions	
No.	Description

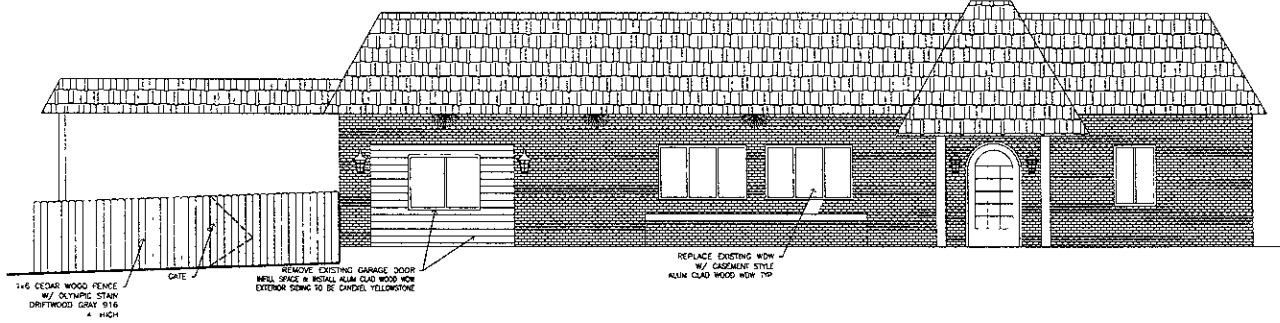

NORTH ELEVATION
SCALE 1/4" = 1'-0"

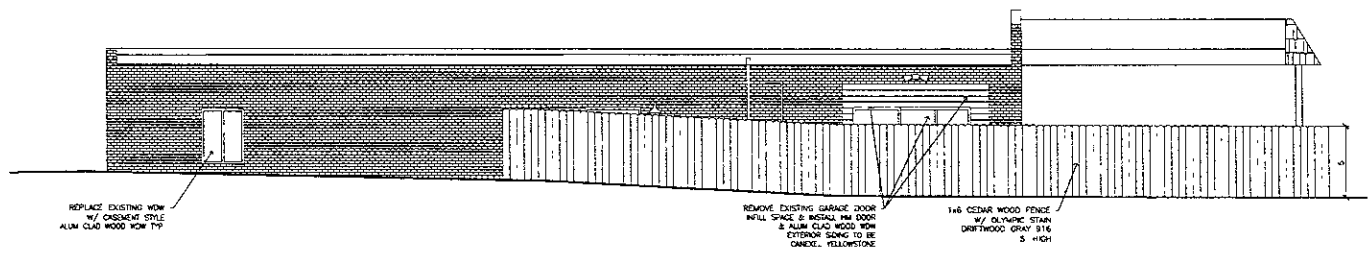

SOUTH ELEVATION
SCALE 1/4" = 1'-0"

Henriksen, Inc.
526 Saint Joseph Street, Suite A
Rapid City, South Dakota 57701
Phone (605) 394-0193 Fax (605) 344-9288



North & South Elevation w/ Fence
Early Foundations Child Care Center
1123 Kansas City St. Rapid City, SD

