

No.	Date	Description	By
1	9-11-09	plan changes	LCH

Project Number	08537
File Name	BB Floor Plan
Drawn By	L.L.
Checked By	L.H.
Date	August 12, 2009




Henriksen, Inc.  
 526 Saint Joseph Street, Suite A  
 Rapid City, South Dakota 57701  
 Phone (605) 394-0189 Fax (605) 341-9288



Front Elevation  
 Bully Blends  
 Rapid City, South Dakota



A4  
 Drawing Number

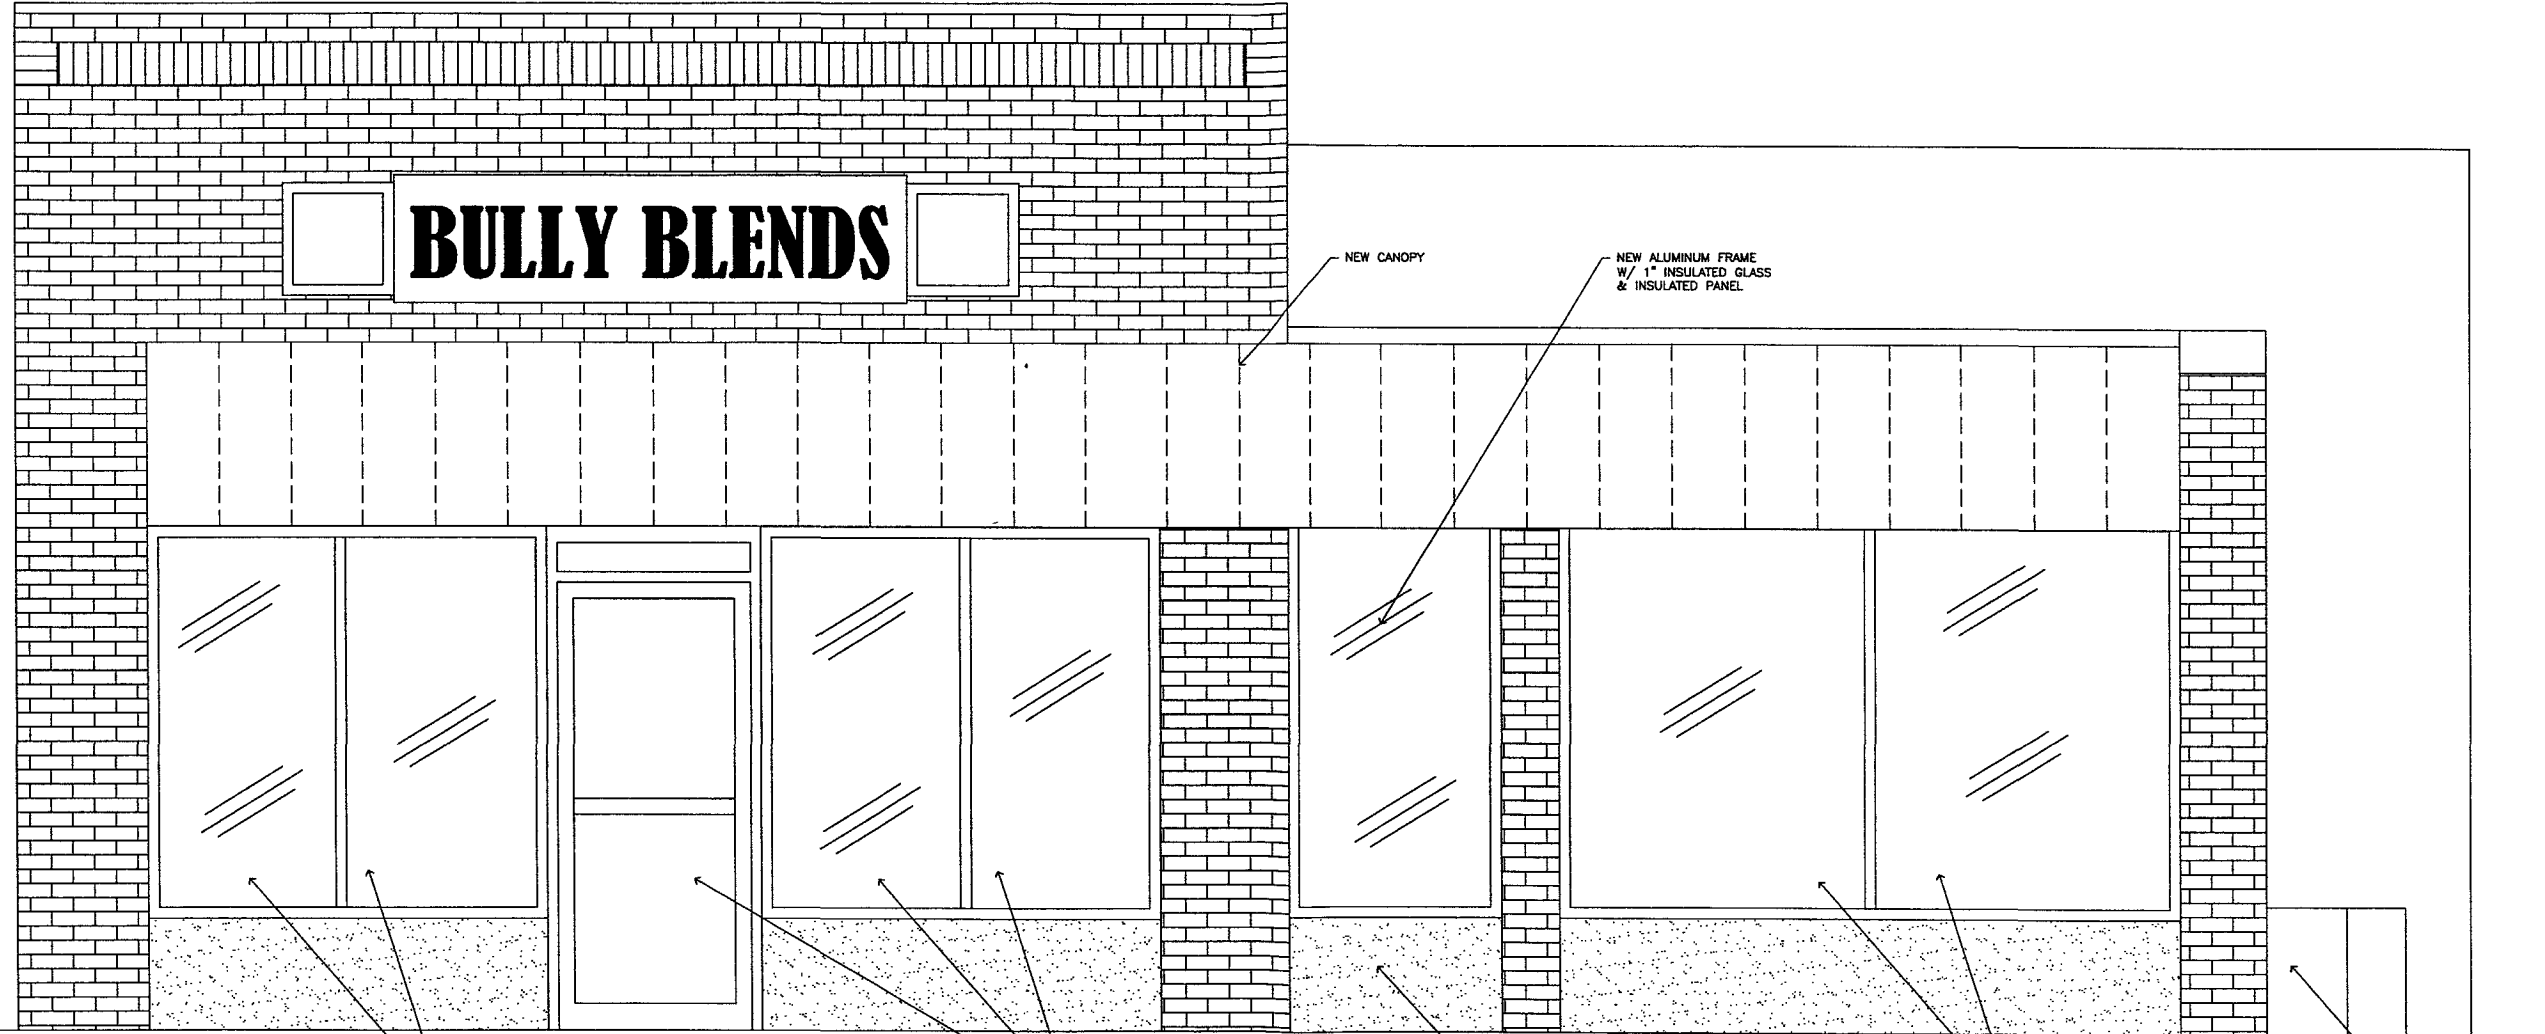

EXISTING WINDOWS

EXISTING WINDOWS & DOOR

MATCH HARDIE BOARD

EXISTING WINDOWS

EXISTING PLANTER AREA

**FRONT ELEVATION**

SCALE 3/4" = 1'-0"

