



1 PARTIAL NORTH ELEVATION  
 SCALE: 1/8" = 1'-0"

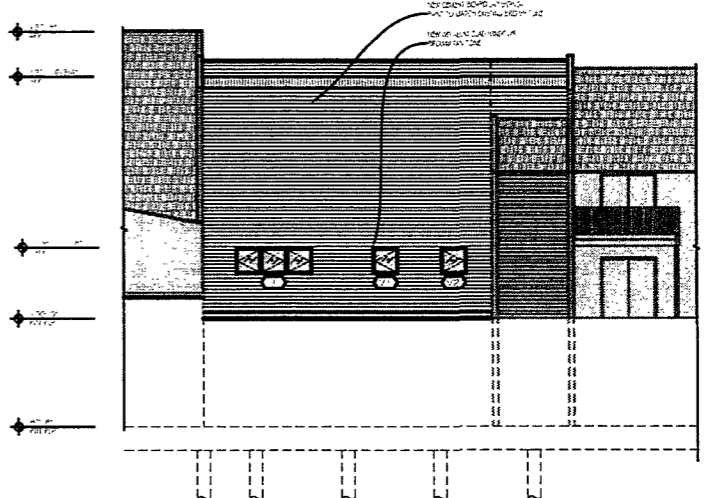

2 PARTIAL NORTH ELEVATION  
 SCALE: 1/8" = 1'-0"

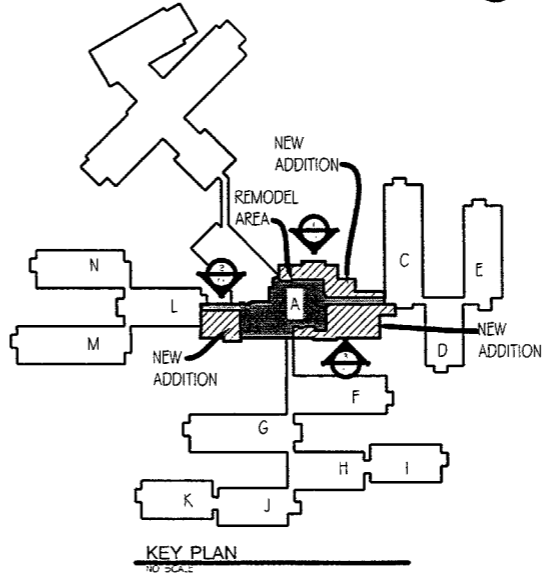

KEY PLAN  
 NO SCALE

**RECEIVED**  
 MAY 14 2010  
 Rapid City Growth  
 Management Department

WEST HILLS VILLAGE  
 COMMONS REMODEL/ADDITION


RAPID CITY, SOUTH DAKOTA

JOB NUMBER: 08-1532-A01  
 DATE: 05/14/10

REVISIONS

TITLE  
 EXTERIOR ELEVATIONS

SHEET  
**A1**

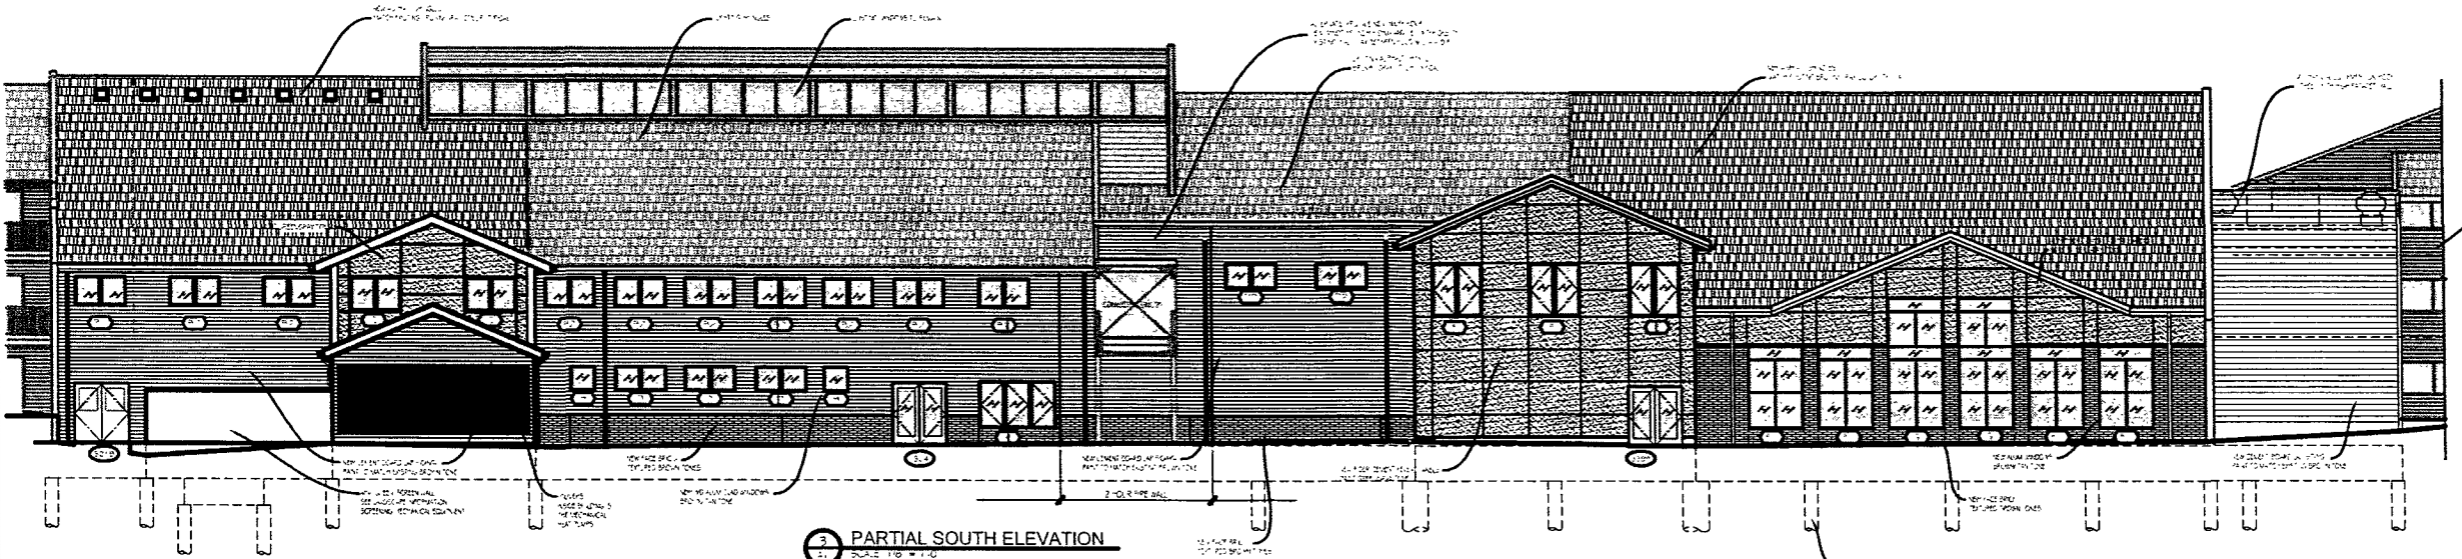

3 PARTIAL SOUTH ELEVATION  
 SCALE: 1/8" = 1'-0"