

**KENNEDY
DESIGN
GROUP INC**
141 BELLEVUE DRIVE
RAPID CITY, SD 57701
PHONE: 605.342.5314
FAX: 605.394.9588


CLIENT:
BLACK HILLS BLEND
1440 CITY, SD
605.343.7136

PROJECT:
NEW COMMERCIAL BUILDING
RAPID CITY, SD

PARTIAL
SITE PLAN

PROJECT NO: 606
FILE NO: 606-1
DRAWN BY: ROK
CHECK BY: ROK
DATE: 02.22.06
REVISIONS: XXXX

A3
Drawing Number

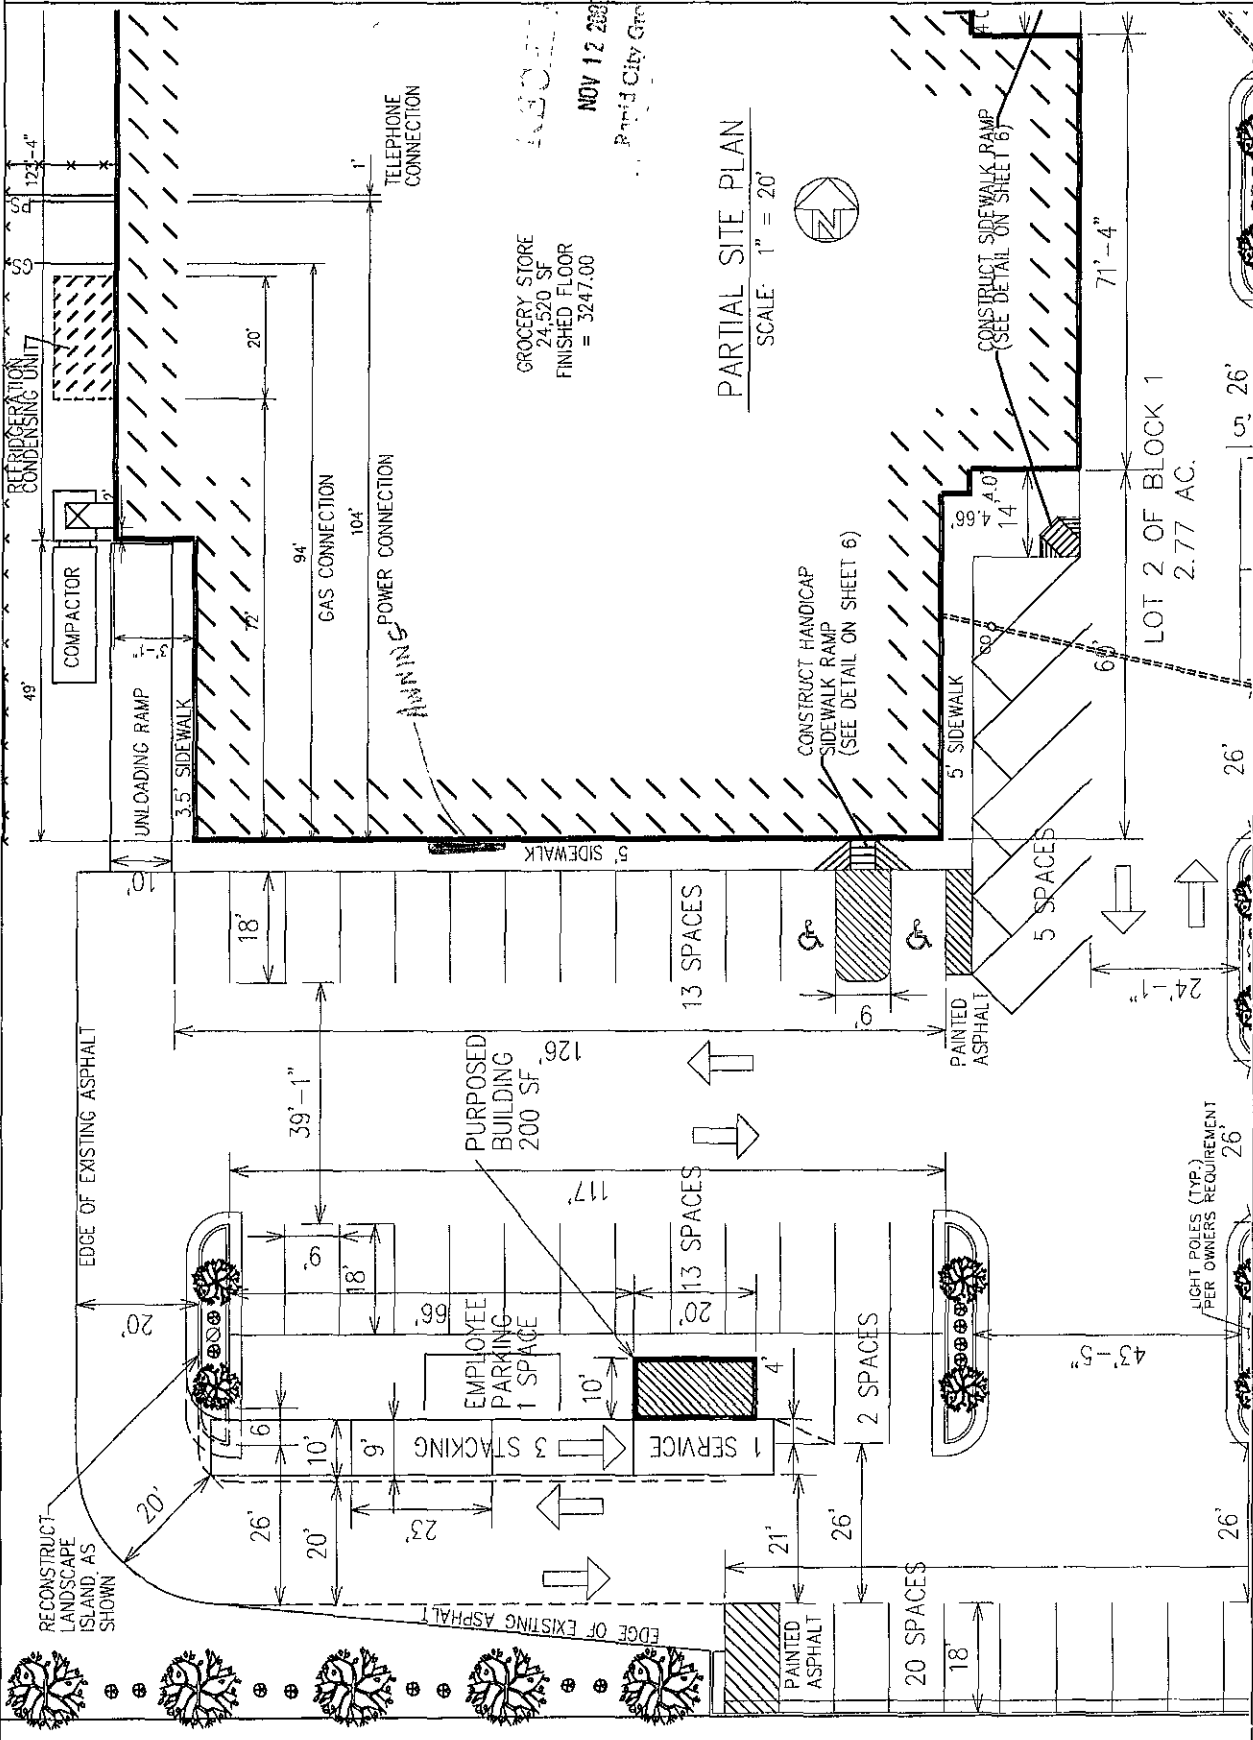

PARTIAL SITE PLAN
SCALE: 1" = 20'

NOV 12 2008
Rapid City City

LIGHT POLES (TYP.)
PER OWNERS REQUIREMENT

**KENNEDY
DESIGN
GROUP, INC**
143 BELLEVUE DRIVE
RAPID CITY, SD 57701
PHONE: 605.342.5374
FAX: 605.394.5588

CLIENT:
BLACK HILLS BLEND
RAPID CITY, SD
605.348.7188

PROJECT:
NEW COMMERCIAL BUILDING
RAPID CITY, SD

SITE PLAN

PROJECT NO: 606
FILE NO: 606-1
DRAWN BY: BKK
CHECK BY: BKK
DATE: 02.22.06
REVISIONS: XXXX

A2
Drawing Number

RECORDED
NOV 12 2006
Rapid City City Clerk
Map No. 100-10-1-10

SITE PLAN
SCALE: 1" = 40'

