
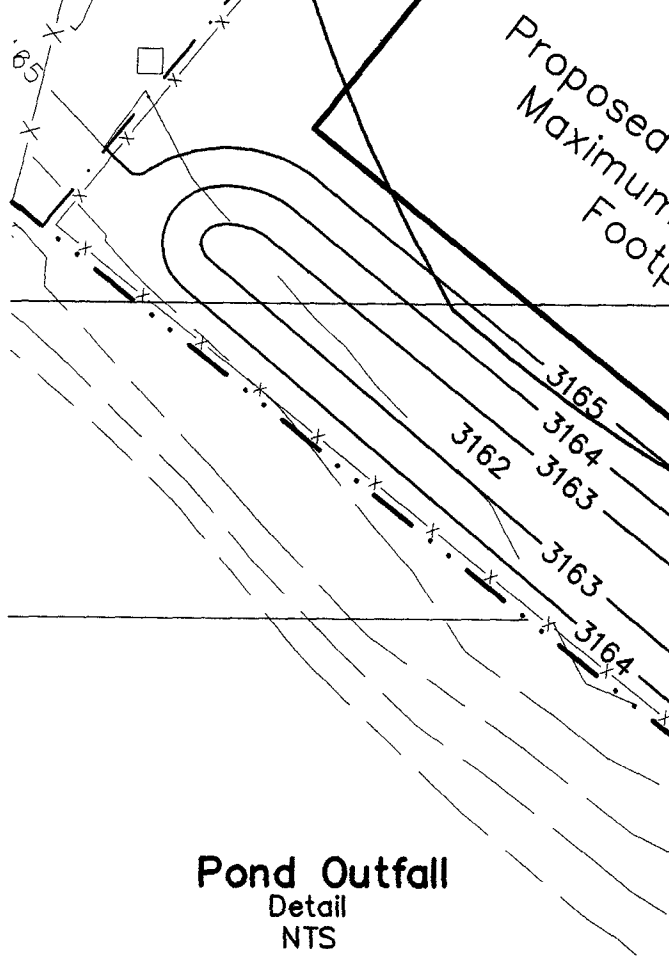


Gravel Parking  
and Circulation

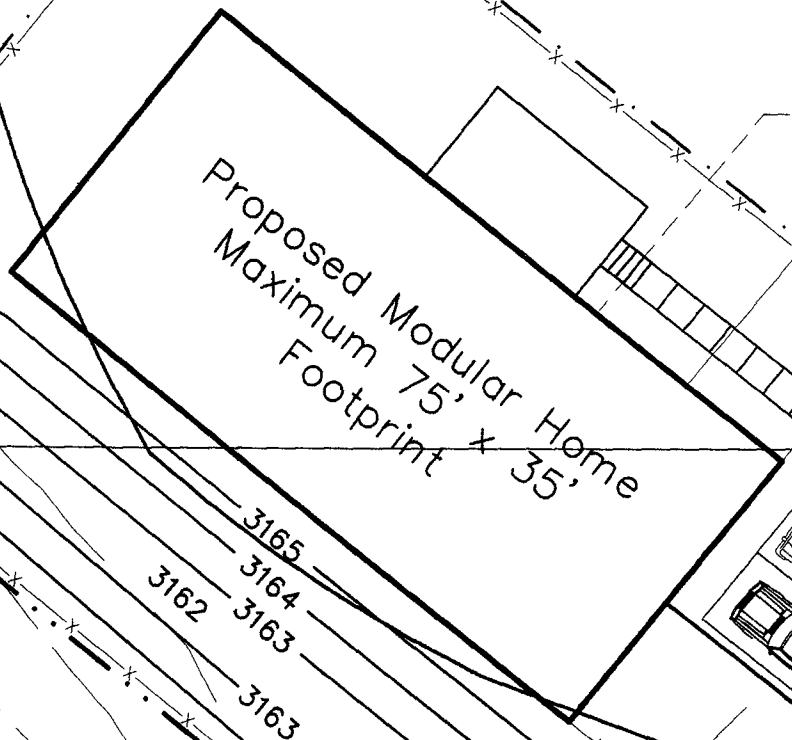

Lancer Drive  
Right-of-Way

ONE CALL  
BEFORE DIGGING  
1-800-781-7474

**Fisk Land Surveying  
& Consulting, Inc.**  
1022 Main Street, P.O. Box 8154  
Rapid City, South Dakota 57709  
(605) 348-1538  
(605) 341-1112 (fx)

**KOA Caretaker Planned Development  
Tract A**  
SE 1/4 SW1/4 of Section 4 & NE1/4 NW1/4  
Section 9, T1N, R8E, BHM, Rapid City,  
Pennington County, South Dakota

Surveyed by:  
ML,BL

Date  
12/09

Drawn by:  
RWF

Checked by:  
JF

Revisions

Grading Plan  
1"=20'

5  
of  
7

Project No.  
09-10-06