




1 EXTERIOR ELEVATION (NORTH)
1/8" = 1'-0"

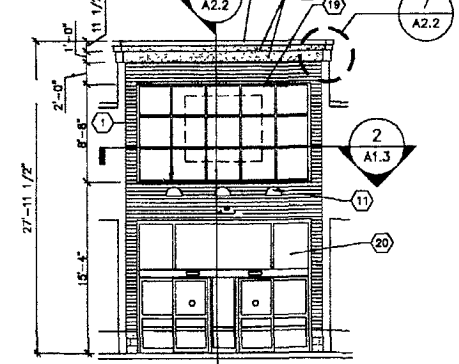


5 FRONT TOWER
1/8" = 1'-0"

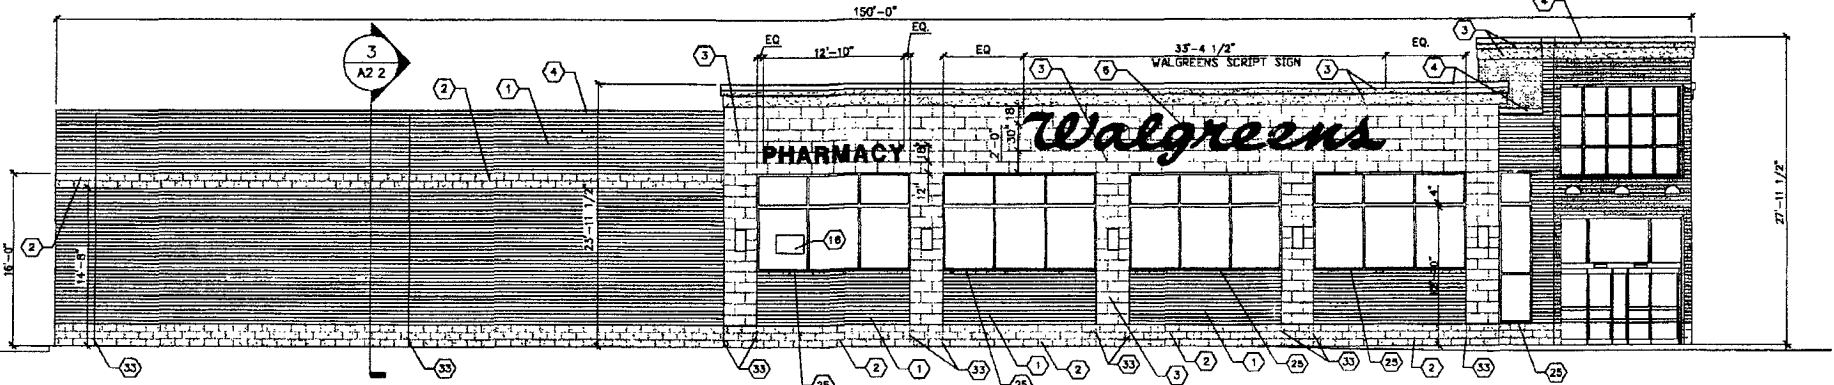

2 EXTERIOR ELEVATION (EAST)
1/8" = 1'-0"

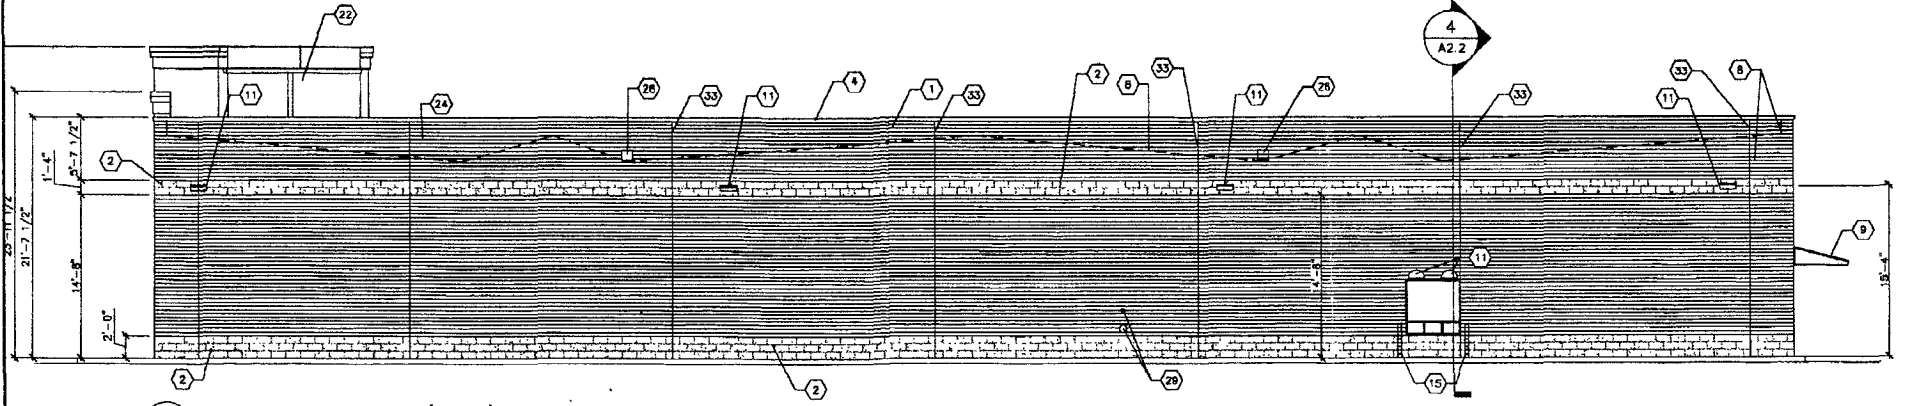

3 EXTERIOR ELEVATION (WEST)
1/8" = 1'-0"

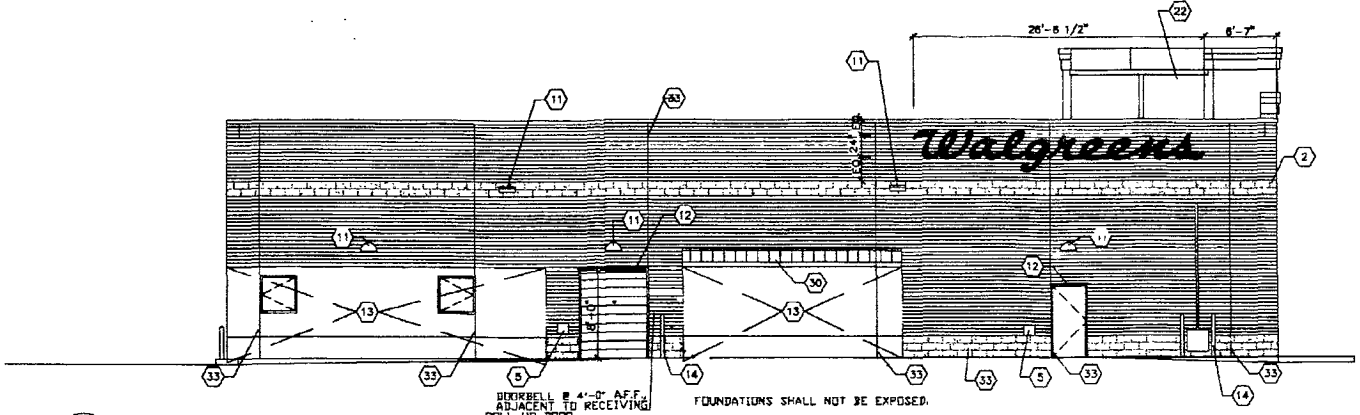

4 EXTERIOR ELEVATION (SOUTH)
1/8" = 1'-0"

- 2 SPLIT-FACE BLOCK.
- 3 SMOOTH-FACED MANUFACTURED LIMESTONE.
- 4 PREFINISHED SHEET METAL COPING, GUTTERS, AND DOWNSPOUTS. INTERNAL ROOF DRAINS ARE PREFERRED IN NORTHERN CLIMATES.
- 5 WALL HYDRANT.
- 6 RED "WALGREENS" SCRIPT SIGN, INTERNALLY ILLUMINATED. SEE DETAILS ON SHEET A5.2.
- 7 INDIVIDUAL LETTER SIGN.
- 8 ROOF LINE.
- 9 TOTE ROOF. SEE SHEET C6.2.
- 10 INDIVIDUAL LETTER SIGN. SEE SHEET A5.2.
- 11 WALL-MOUNTED LIGHT. SEE ELECTRICAL DRAWING AT TRASH COMPACTOR.
- 12 RAIN SHIELD.
- 13 TRASH COMPACTOR AND TOTE ENCLOSURES. SEE DETAILS ON SHEET C6.2.
- 14 PIPE BOLLARD. SEE DETAIL.
- 15 FLEXIBLE DELINEATION POST. FASTEN TO CONCRETE WITH BOLTS.
- 16 WINDOW SIGN. SEE SHEET A5.2.
- 17 1/8" THICK BENT STEEL PLATE (TO PROTECT DOWNSPOUT), BOLTED TO MASONRY. COPE AROUND BULLNOSE. SEE DETAIL 10/A2.2.
- 18 "CLEARANCE" SIGN. SEE DETAIL ON SHEET A5.2.
- 19 WALGREEN NEON GRAPHIC BEYOND. SEE DETAIL ON SHEET A5.2.
- 20 GLAZING SYSTEM.
- 21 SEAM METAL ROOF.
- 22 26GA GALVANIZED "M" PANEL WITH END CLOSURES. PREFINISHED IN STANDARD COLOR THAT MOST APPROXIMATES THE ADJACENT BRICK.
- 23 N/A
- 24 BOTTOM OF LOWER CASE LETTERS TO BE A MINIMUM OF 18" BELOW ROOF LINE; OR SIGN TO BE MOUNTED ON RACEWAY TO AVOID ROOF MEMBRANE PENETRATION. PAINT RACEWAY TO MATCH BRICK.
- 25 STONE SILL (TYP.).
- 26 ROOF SCUPPERS AT INTERVALS AS REQUIRED BY SPECIFIC JOB. INTERNAL ROOF DRAINS WITH OVERFLOW SCUPPERS ARE REQUIRED IN NORTHERN CLIMATES. ALIGN STORM SEWER ENTRANCE @ GRADE WITH SCUPPERS ABOVE WHEN DOWNSPOUTS ARE USED.
- 27 VERTICAL FLUSH METAL SEAMED PANELS. COLOR TO MATCH ROOF.
- 28 COLUMN. PAINT BM. #HC-81-MANCHESTER TAN.
- 29 ROOF DRAIN RISER CLEANOUT ACCESS AND OVERFLOW. METAL ROOF OVER TOTE (SEE C6.1)
- 30 "FOREST GREEN" COLOR.
- 31 N/A
- 32 N/A
- 33 CONTROL JOINTS

SIGN CODE SUMMARY

PERMIT OFFICIAL: NAME Development Service Center
Brod Salon
PHONE (605) 394-4157

STORE NUMBER
PROJECT NAME
WALGREENS
1125 NORTH LA CROSSE
RAPID CITY, SD
DRAWING TITLE
EXTERIOR ELEVATION -

CADD PLOT: 09512-A21-SW-03MAY10 SCALE: 1/8"=1'-0"
VOID PLOT: DRAWN BY: B. HESTER
SUPERSEDES: DATE: 03/04
PLAN DATED: REVIEWED BY: