


EQUIPMENT:


CWO = COMPACT METRO CELL OUTDOOR
52" HIGH x 55" WIDE x 30" DEEP

LTE FRAME = REIS 6101
57" HIGH x 28" WIDE x 28" DEEP



NOTE: ANTENNAS TO BE PAINTED TO MATCH EXISTING COLOR OF BUILDING
ANTENNA LOCATIONS (SEE A-2 FOR DETAILS)

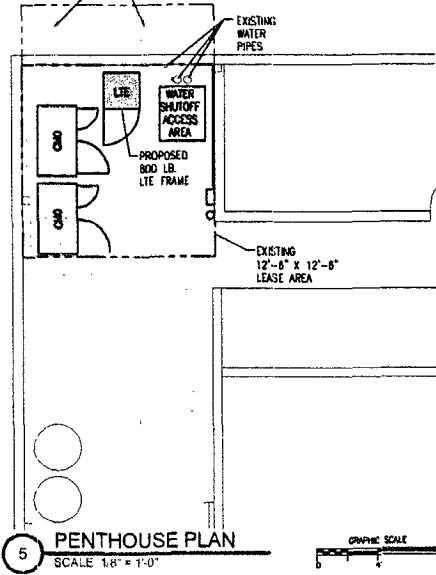


5 PENTHOUSE PLAN
SCALE: 1/8" = 1'-0"

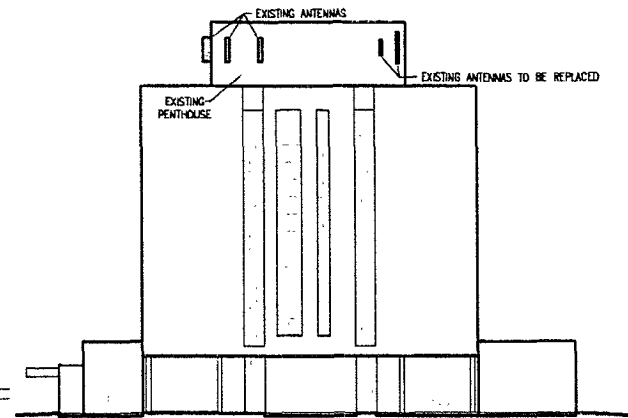



4 EXISTING NORTH ELEVATION
SCALE: 1" = 30'-0"

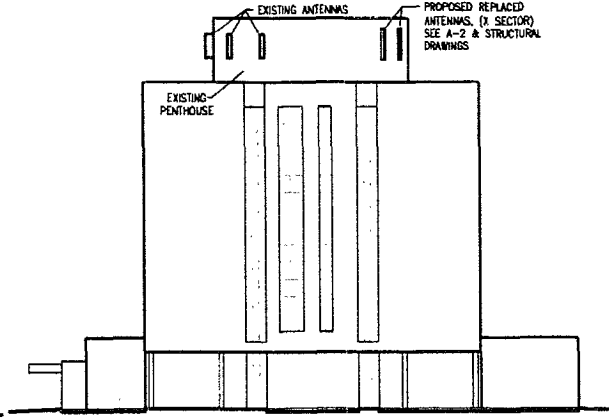 


3 PROPOSED NORTH ELEVATION
SCALE: 1" = 30'-0"

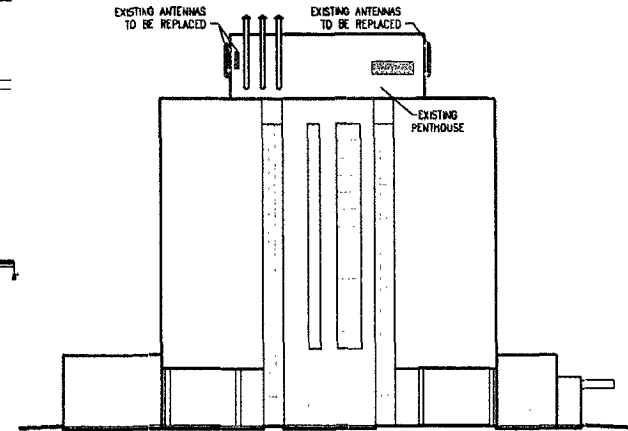

2 EXISTING SOUTH ELEVATION
SCALE: 1" = 30'-0"

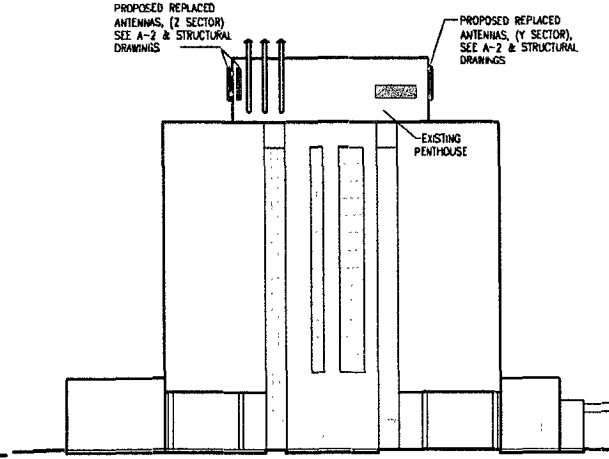 

1 PROPOSED SOUTH ELEVATION
SCALE: 1" = 30'-0"

 

NOT FOR CONSTRUCTION

DESIGN

ROBERT J. DAVID, AIA
ARCHITECT
8973 VALLEY VIEW RD
EDEN PRAMIE, MN 55444
(952) 930-9259 FAX 952-9232

VERIZON WIRELESS

10801 BUSH LAKE ROAD
BLOOMINGTON, MN 55438
(952) 846-4747

PROJECT
2010432235

RCYC
SO RAPID CITY
LTE

836 CATHEDRAL DRIVE
RAPID CITY, SD 57701

SHEET CONTENTS:
TOWER ELEVATIONS

DRAWN BY:	TRB
DATE:	3-31-10
CHECKED BY:	TAS
REV. A:	4-05-10
REV. B:	05-13-10
REV. 0:	05-17-10

A-1

RECEIVED

JUN 28 2010

Rapid City Growth Management Department