

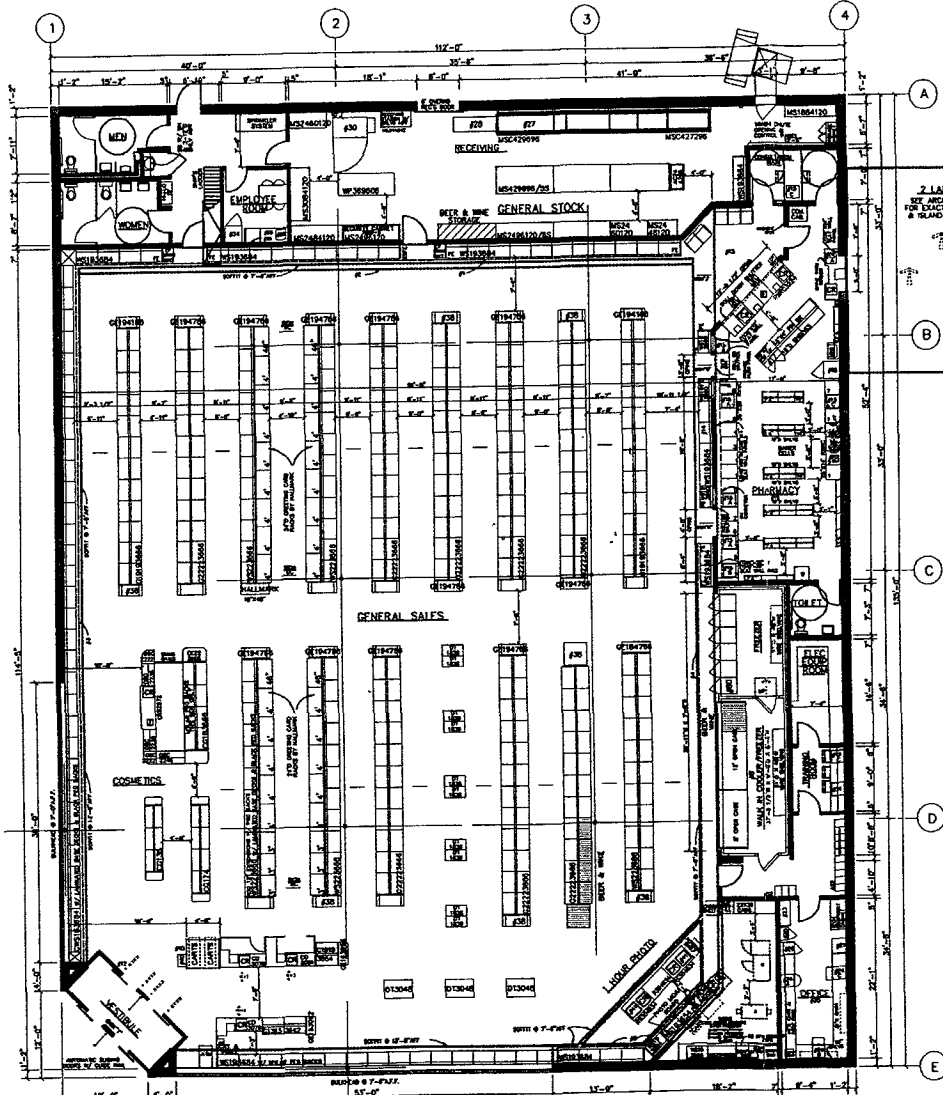


RECEIVED  
JUL 12 2010  
Rapid City Growth  
Management Department

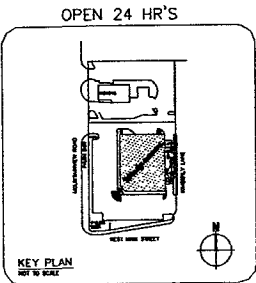

INTERIOR HANGING SIGNS  
GENERAL SALES AREA  
SIGN 'L' LOCKER/THANK YOU  
SIGN 'Y' STORE HOURS SIGN  
SIGN 'OC' GREETING CARD CLERK  
SIGN 'SP' SAN BRINDO CHECKOUT LANE #  
SIGN 'M' SAN BRINDO PHOTO  
PHARMACY DEPARTMENT  
SIGN 'P' PICK UP PRESCRIPTIONS  
SIGN 'C' DROP OFF PRESCRIPTIONS  
SIGN 'O' CONSULTATION WINDOW  
SIGN 'T' T.A.S.  
ATTACH SIGNS TO UNDERSIDE OF SPLITTER.  
REFER TO FUTURE PLAN FOR REQUIRED SIGNS.  
REFER TO SIGNAGE SCHEDULE FOR SIGN  
SIZES. USE YELLOW WALL AND/OR FOR SIGN  
SIZES FROM EXHIBITS WITH 'S' MARKS.

GENERAL NOTES  
GENERAL SALES AREA  
1. SEE ARCHITECTURAL DRAWINGS FOR EXACT LOCATION OF DISPLAY & ISLAND FOR PHARMACY TYPE  
2. 2 LANE DRIVE-THRU  
3. SECURITY LINGERS ON SORTER OF REAR WALL  
4. PLASTIC COVERS SPECIFIED ON THIS DRAWING TO BE SORTER MOUNTED.  
5. PHOTO DISPLAYS  
6. MASTER SCALE COOLERS (P&S)  
7. MASTER SCALE COOLERS (P&S)  
8. PHOTO COOLERS  
9. PHOTO COOLERS DOORS  
10. PHOTO COOLERS DOORS  
 

FOR REFERENCE ONLY. SEE CONTRACT DOCUMENTS FOR DETAILED SITE PLAN

EXECUTIVE APPROVAL	DATE	FIGURE LEGEND
[Signature]	0 1818 30 08	CONCORD A N H
[Signature]	02 18 30 08	CONCORD B N H
[Signature]	02 18 30 08	CONCORD C N H
[Signature]	02 18 30 08	CONCORD D N H
[Signature]	02 18 30 08	CONCORD E N H

PHARMACY DEPARTMENT: REFER TO FUTURE PLAN FOR REQUIRED SIGNS.  
SIGN 'P' PICK UP PRESCRIPTIONS  
SIGN 'C' DROP OFF PRESCRIPTIONS  
SIGN 'O' CONSULTATION WINDOW  
SIGN 'T' T.A.S.  
ATTACH SIGNS TO UNDERSIDE OF SPLITTER.  
REFER TO FUTURE PLAN FOR REQUIRED SIGNS.  
REFER TO SIGNAGE SCHEDULE FOR SIGN SIZES. USE YELLOW WALL AND/OR FOR SIGN SIZES FROM EXHIBITS WITH 'S' MARKS.

GENERAL SALES AREA  
1. SEE ARCHITECTURAL DRAWINGS FOR EXACT LOCATION OF DISPLAY & ISLAND FOR PHARMACY TYPE  
2. 2 LANE DRIVE-THRU  
3. SECURITY LINGERS ON SORTER OF REAR WALL  
4. PLASTIC COVERS SPECIFIED ON THIS DRAWING TO BE SORTER MOUNTED.  
5. PHOTO DISPLAYS  
6. MASTER SCALE COOLERS (P&S)  
7. MASTER SCALE COOLERS (P&S)  
8. PHOTO COOLERS  
9. PHOTO COOLERS DOORS  
10. PHOTO COOLERS DOORS  
**Walgreens**  
FACILITIES PLANNING, DESIGN & ENGINEERING  
106 WILMOT ROAD  
DEERFIELD, IL 60015-5105

PROJECT DATA

TYPE	GENERAL SALES	FOOD MART
NEW LOCATION	PHARMACY	SECURITY
REWORK/REPAIR	1 HOUR PHOTO	24 HOUR STORE
REMODEL	LIQUOR	OTHER

SQUARE FOOT AREA SUMMARY

DEPARTMENT	SALES	STOCK	SERVICE	TOTAL EXISTING	TOTAL NEW
GEN SALES	NEW 6000	1000	1200		12001
EXISTING					
FOOD MART	NEW 600				600
EXISTING					
PH	NEW 1072				1072
EXISTING					
1 HOUR PHOTO	NEW 438				438
EXISTING					
LIQUOR	NEW				
EXISTING					
55MT	NEW				
EXISTING					
2ND	NEW				
FLOOR	EXISTING				
TOTAL NEW	12000	1000	1200		15200
TOTAL EXISTING					
TOTAL AREA FIRST FLOOR					15200 SQ.FT.
TOTAL AREA OTHER LEVELS					80 SQ.FT.
GROSS AREA INCLUDING ALL DEPARTMENTS & ALL LEVELS					15280 SQ.FT.
FIX SHELVING LINEAL FEET					97 LN.FT.

REVISIONS

NO.	DATE	BY	DESCRIPTION	CONST.
1				
2				
CERTIFICATION AND SEAL

I HEREBY CERTIFY THAT THIS PLAN AND SPECIFICATION WAS PREPARED BY ME OR UNDER MY DIRECT SUPERVISION AND THAT I AM A QUALIFIED PROFESSIONAL ARCHITECT OR ENGINEER UNDER THE LAWS OF THE STATE OF SOUTH DAKOTA AS DESCRIBED BY MY HAND AND SEAL.

STORE NUMBER 05643  
PROJECT NAME  
**WALGREENS STORE**  
540 MOUNTAIN VIEW RD  
RAPID CITY, SOUTH DAKOTA

DRAWING TITLE  
FIXTURE FLOOR PLAN

CADD PLOT: 05643-D1-05643.DWG  
SCALE: 1/8" = 1'-0"  
DRAWING NO.  
DRAWN BY: T. SPEARS  
DATE: 09/25/08  
SUPERSEDES PLAN DATED: 05/25/08  
REVIEWED BY: G. JOHNSON  
OF DWG.