

Revisions	Date	Description


Project Number	1006
File Name	Abbreviated Site Plan
Drawn By	DKB
Checked By	DKB
Date	8.18.10




ABBREVIATED SITE PLAN WITH NEW BUILDING
 NEW WAREHOUSE
 RAPID CITY, SD

DATE: 9.29.10

C3A
 Drawing Number

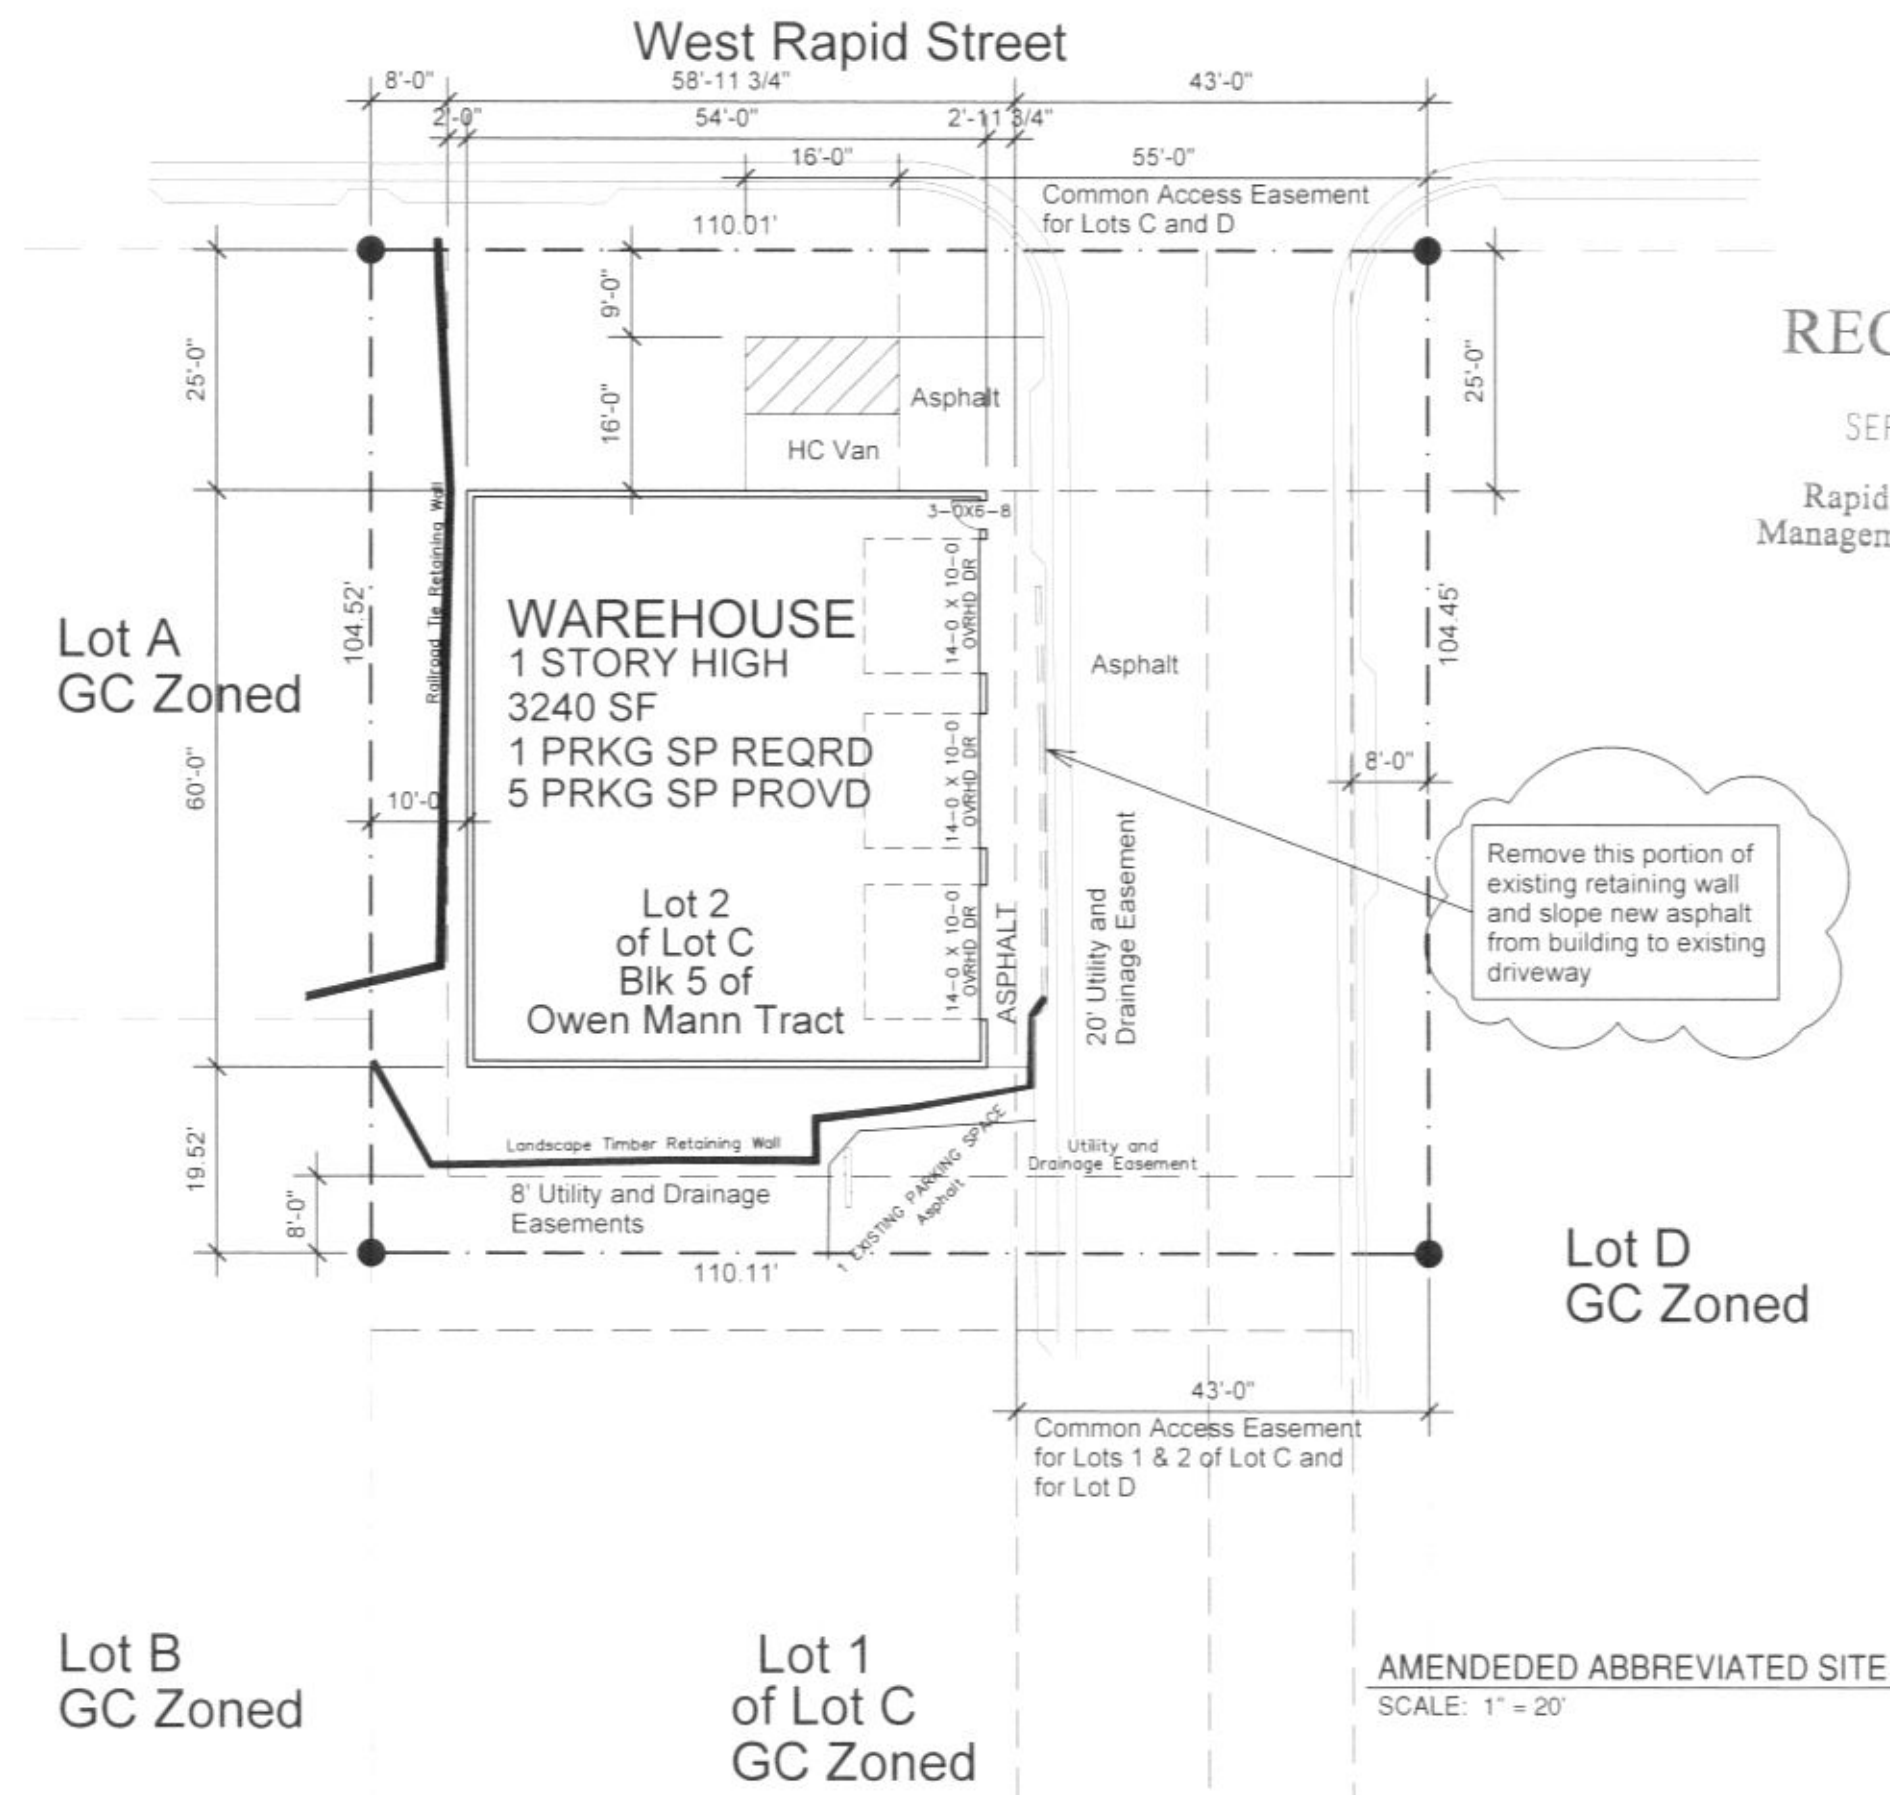

RECEIVED
 SEP 29 2010
 Rapid City Growth Management Department

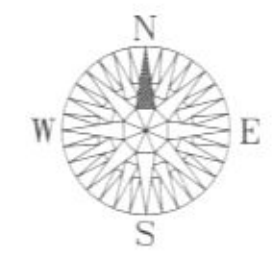

AMENDED ABBREVIATED SITE PLAN WITH NEW BUILDING
 SCALE: 1" = 20'