


RECEIVED

SEP 10 2010

Rapid City Growth
Management Department

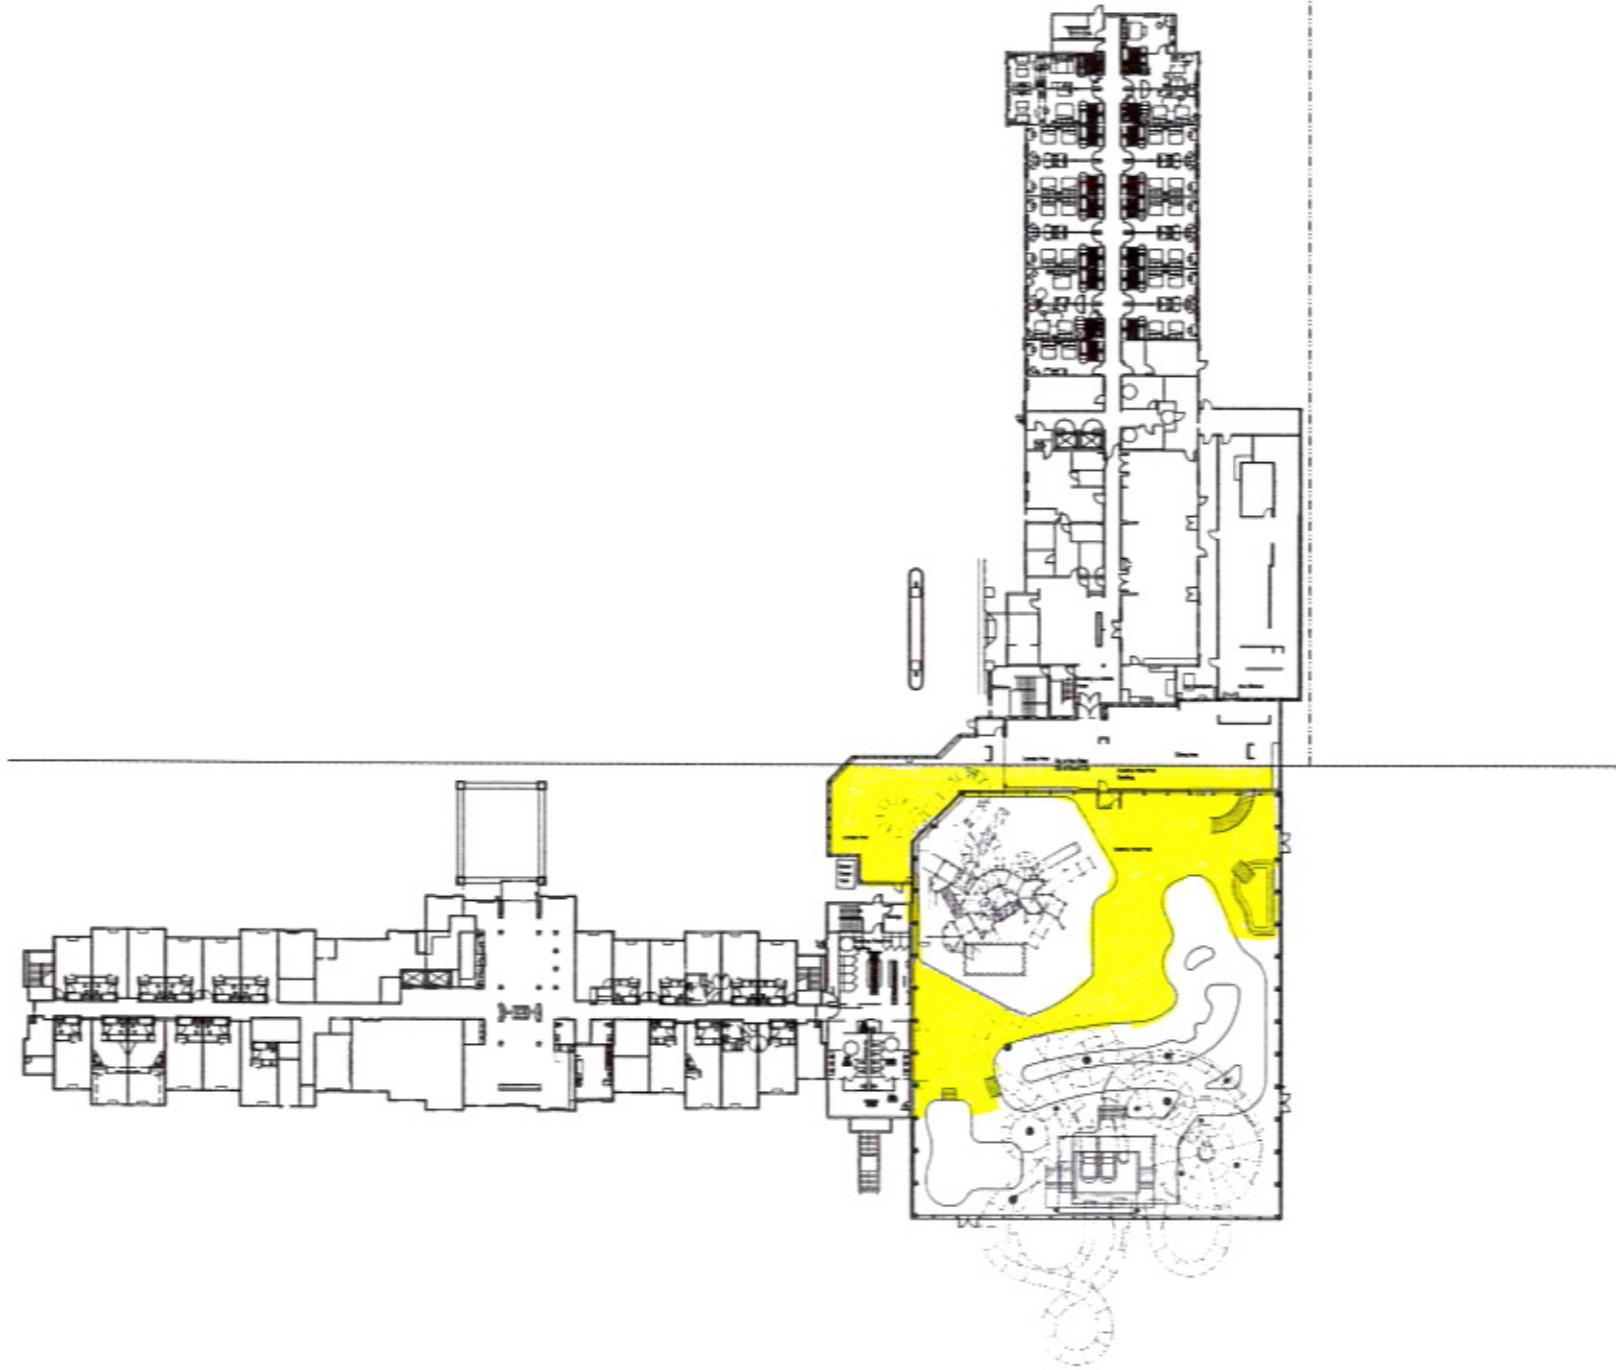

MAIN LEVEL FLOOR PLAN

SCALE: 1" = 30'