


1 North Elevation  
A3.1 SCALE: 3/16" = 1'-0"



2 West Elevation  
A3.1 SCALE: 3/16" = 1'-0"

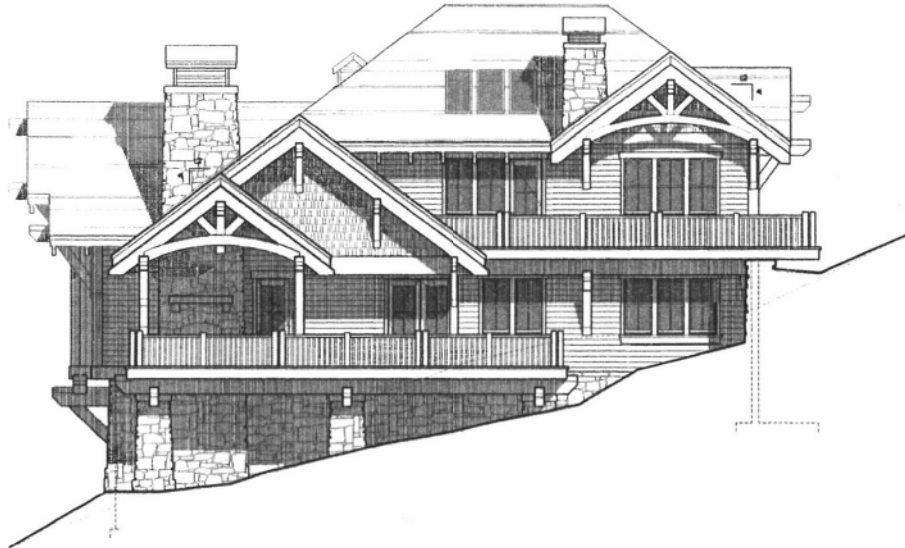

3 South Elevation  
A3.1 SCALE: 3/16" = 1'-0"




4 East Elevation  
A3.1 SCALE: 3/16" = 1'-0"

3601  
3572  
09

PAIRB HALVANSKY ARCHITECTS, PC  
1000 W. 10TH AVENUE, SUITE 100  
DENVER, CO 80202  
TEL: 303.733.1111  
WWW.PAIRBHALVANSKYARCHITECTS.COM

PAIRB HALVANSKY ARCHITECTS, PC  
1000 W. 10TH AVENUE, SUITE 100  
DENVER, CO 80202  
TEL: 303.733.1111  
WWW.PAIRBHALVANSKYARCHITECTS.COM

A3.1

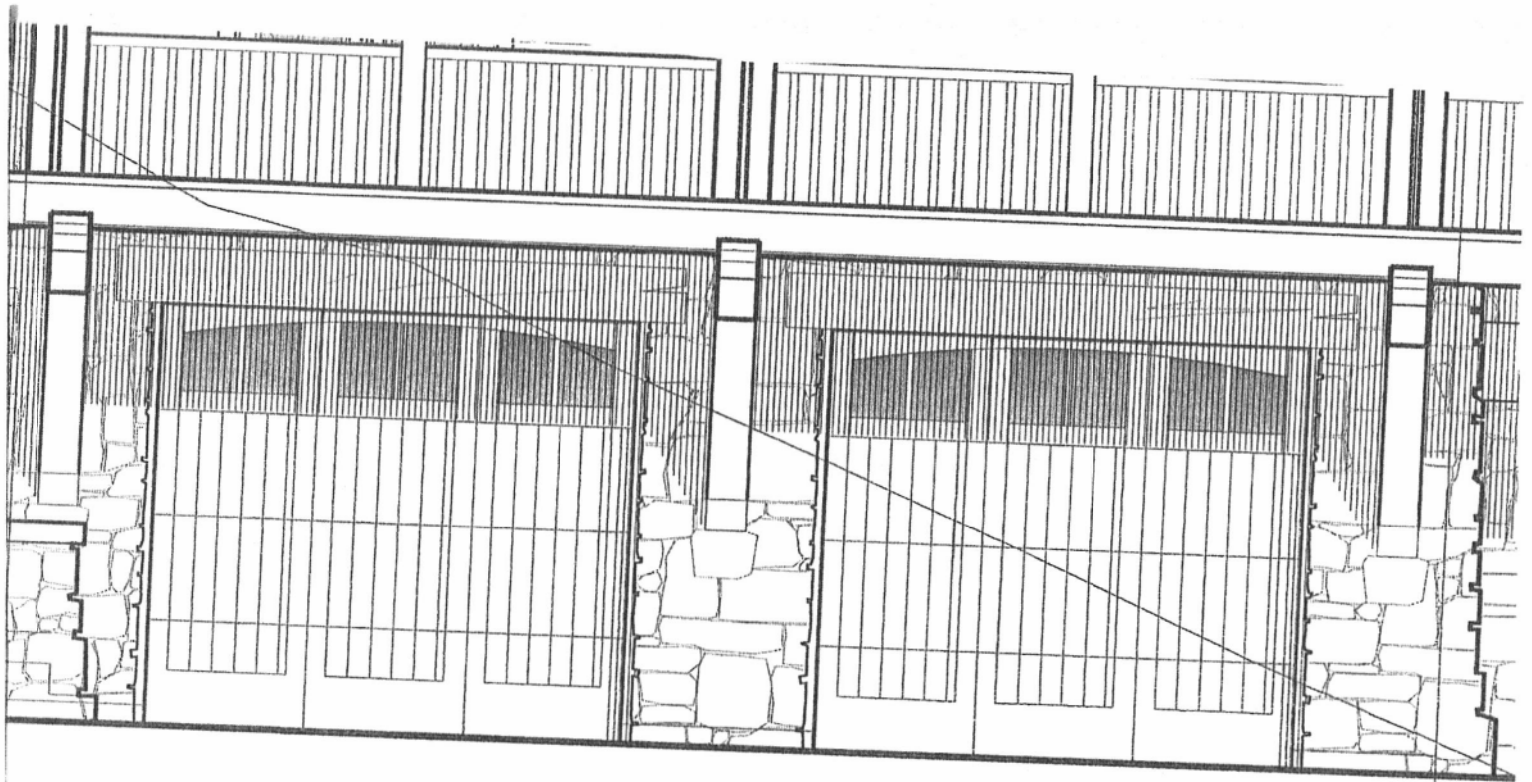

Elevation - DETACHED 30'x50' GARAGE FRONT.  
1/4" = 1' - 0"  
WILL MATCH HOUSE GARAGE.