


FRONT ELEVATION


SCALE: 1/4"=1'-0"

SHEET LEGEND

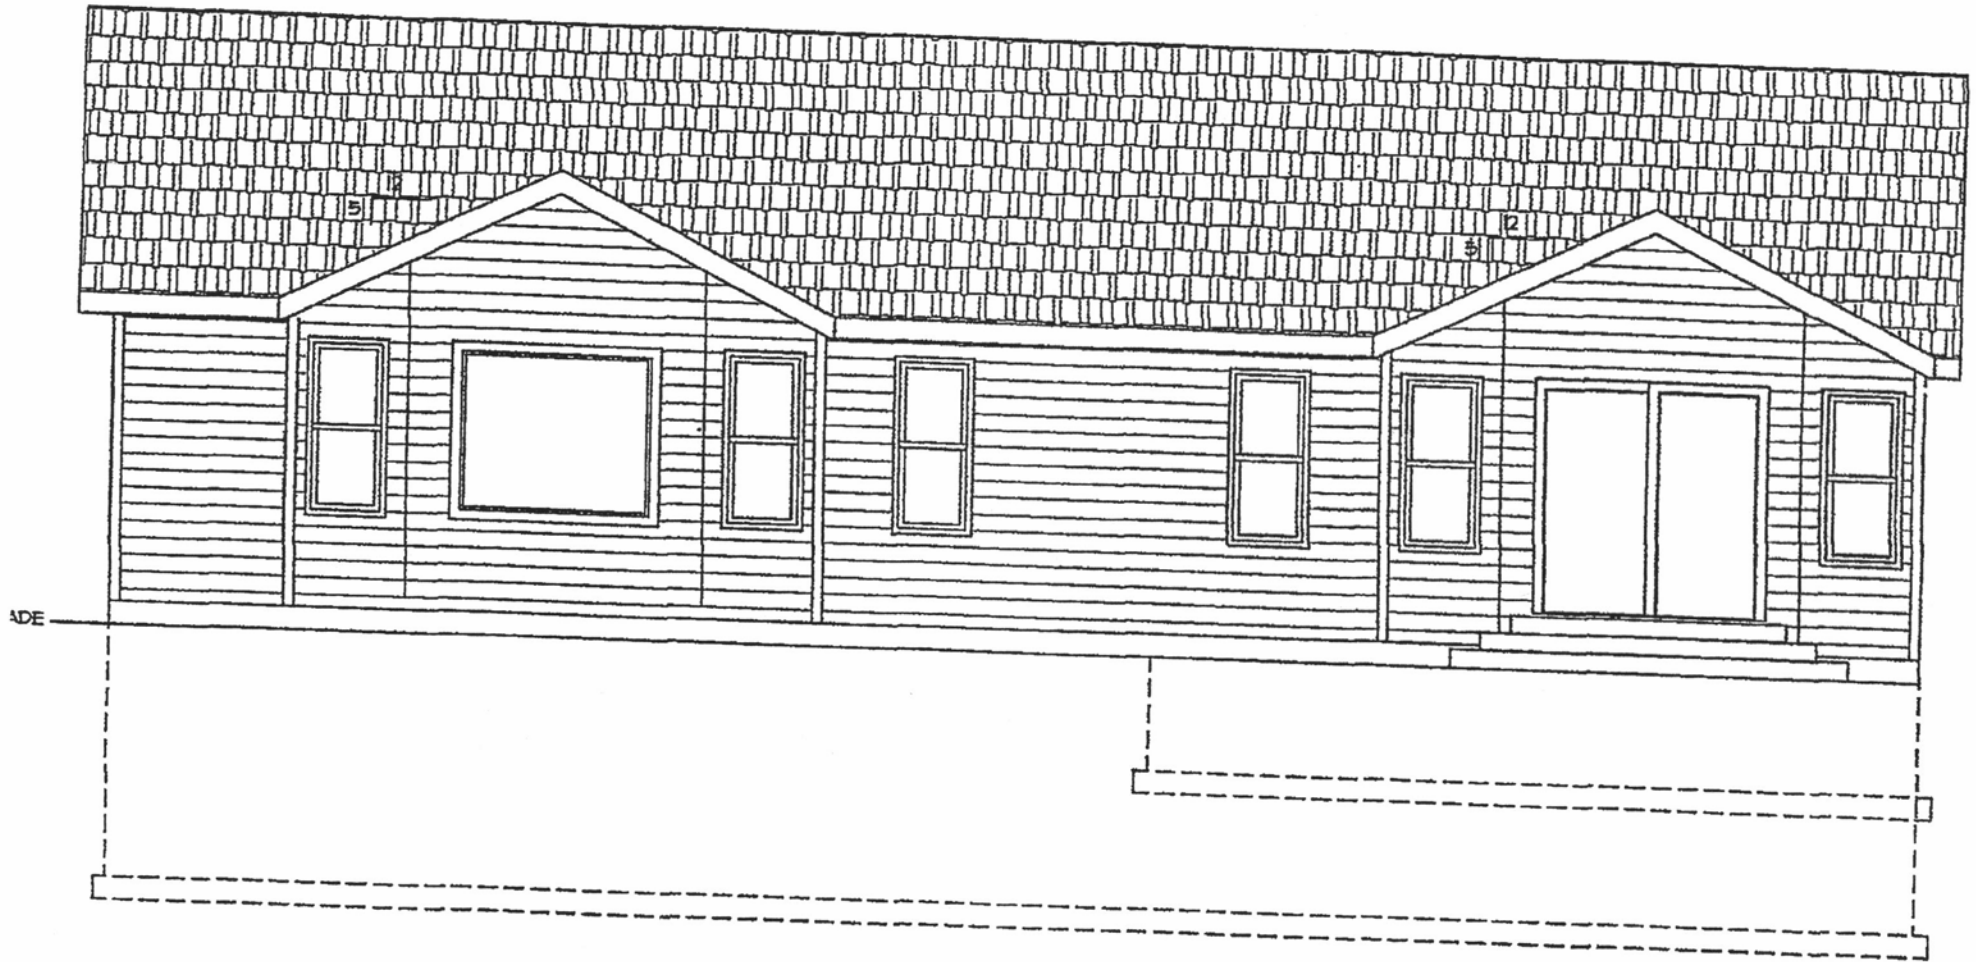

REAR ELEVATION

SCALE: 3/16"=1'-0"

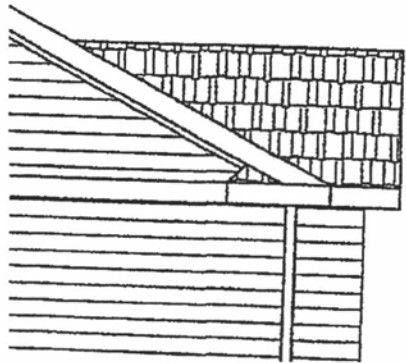


1547 Sq. Ft.

ELEVATION NOTES

1. SEE SHEET 5 FOR MATERIAL INFORMATION & VERTICAL DIMENSIONS

2. ALL GRADE AT BUILDING EDGES IS TENTATIVE
AND MAY VARY BASED ON ACTUAL SITE TOPOGRAPHY


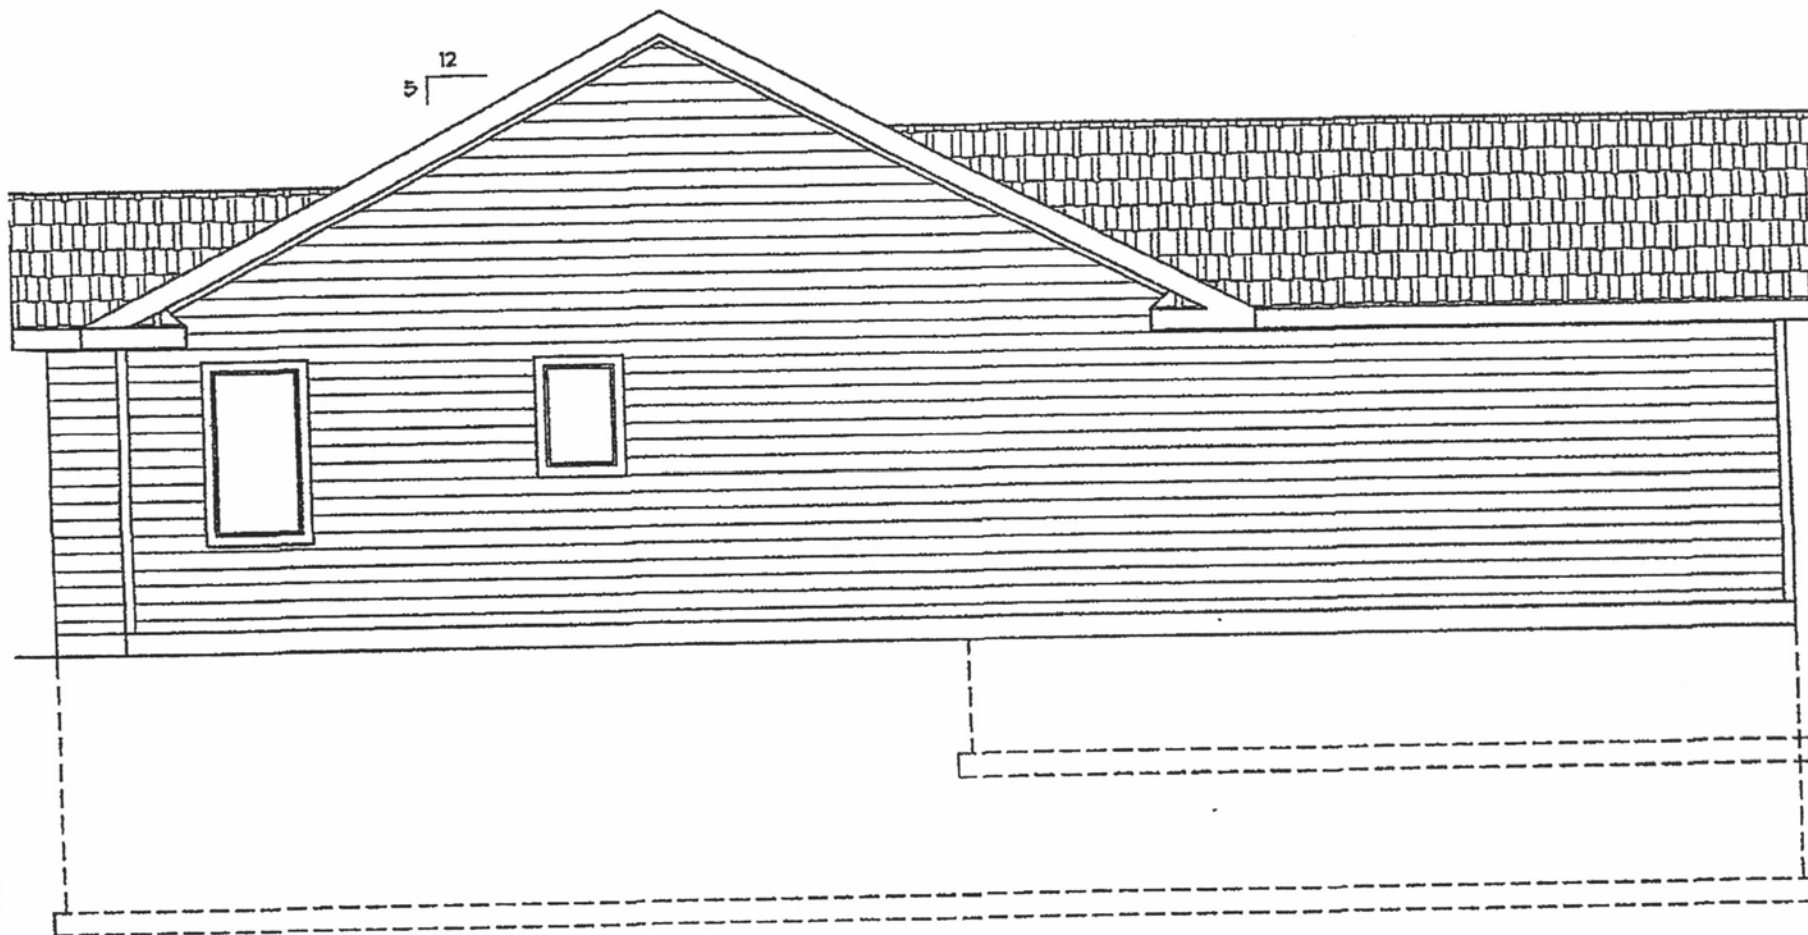


LEFT ELEVATION


SCALE: 3/16"=1'-0"

1547 Sq. Ft.

THIS DRAWING IS AN INSTRUMENT OF SERVICE AND MAY NOT BE ALTERED, REPRODUCED, OR COPIED WITHOUT THE WRITTEN PERMISSION OF COMPLETE CAD SERVICES. WHILE EVERY ATTEMPT HAS BEEN MADE TO AVOID ERROR DURING THE PREPARATION OF THIS PLAN, COMPLETE CAD SERVICES CANNOT GUARANTEE AGAINST MISTAKES. THE GENERAL CONTRACTOR SHALL CHECK ALL DIMENSIONS AND OTHER DETAILS AND BE RESPONSIBLE FOR THE SAME.

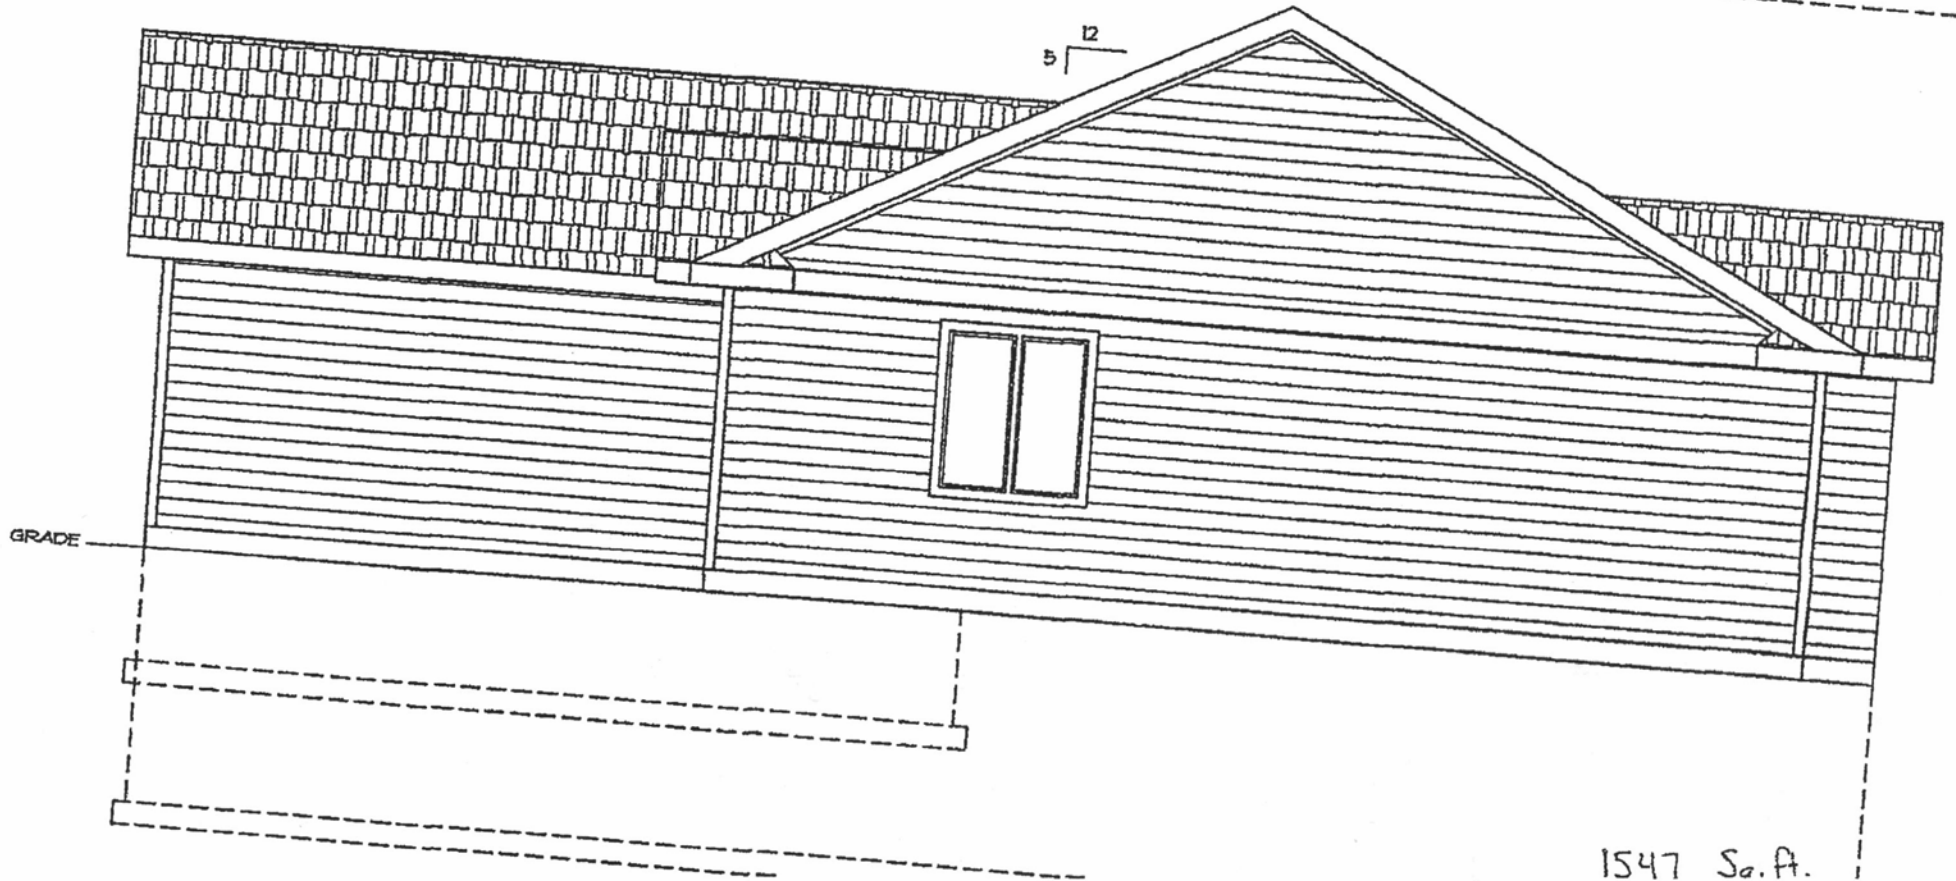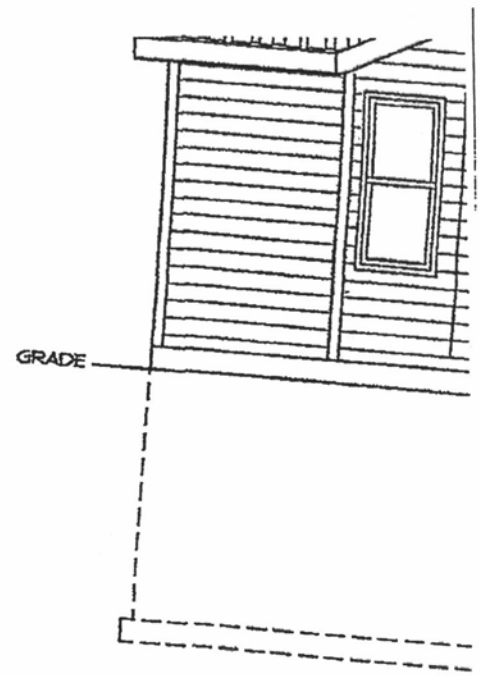

1547 Sq. Ft.

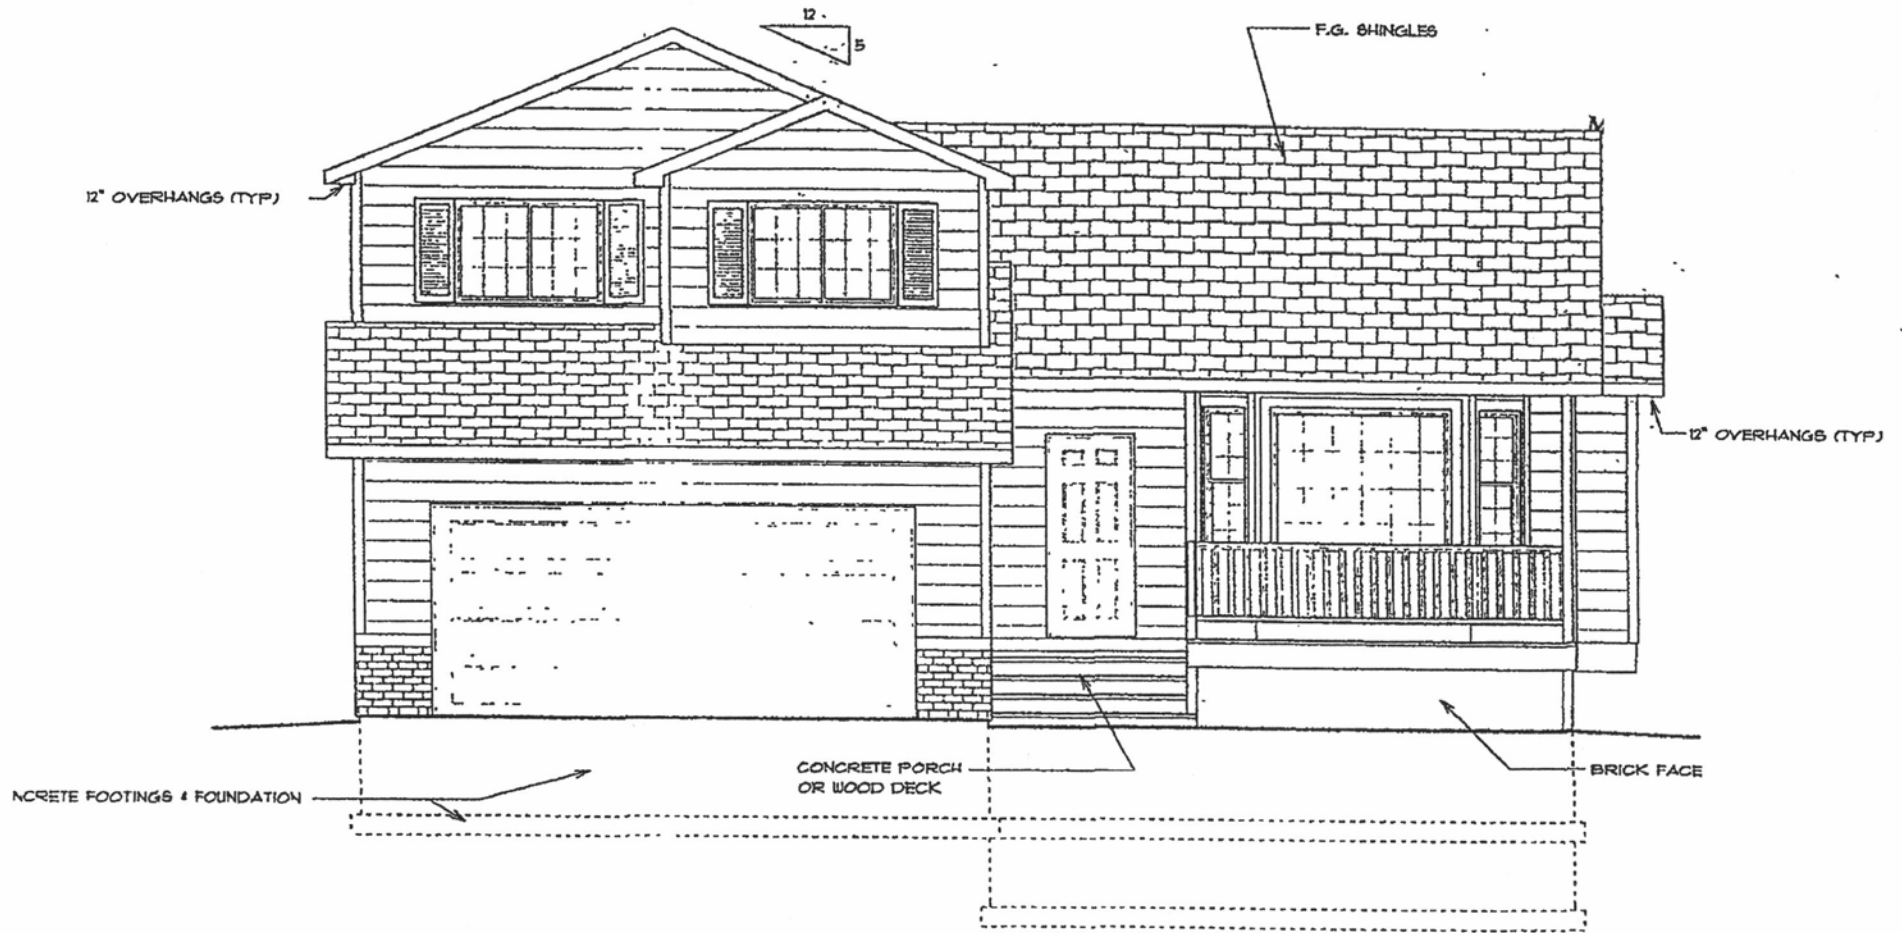


FRONT ELEVATION

SCALE: 1/4" = 1'-0"

1340 Sq. Ft.

NOTE: SEE SECTIONS SHEET 6
FOR ALL VERTICAL DIMENSIONS
AND ADDITIONAL MATERIAL
INFORMATION

E

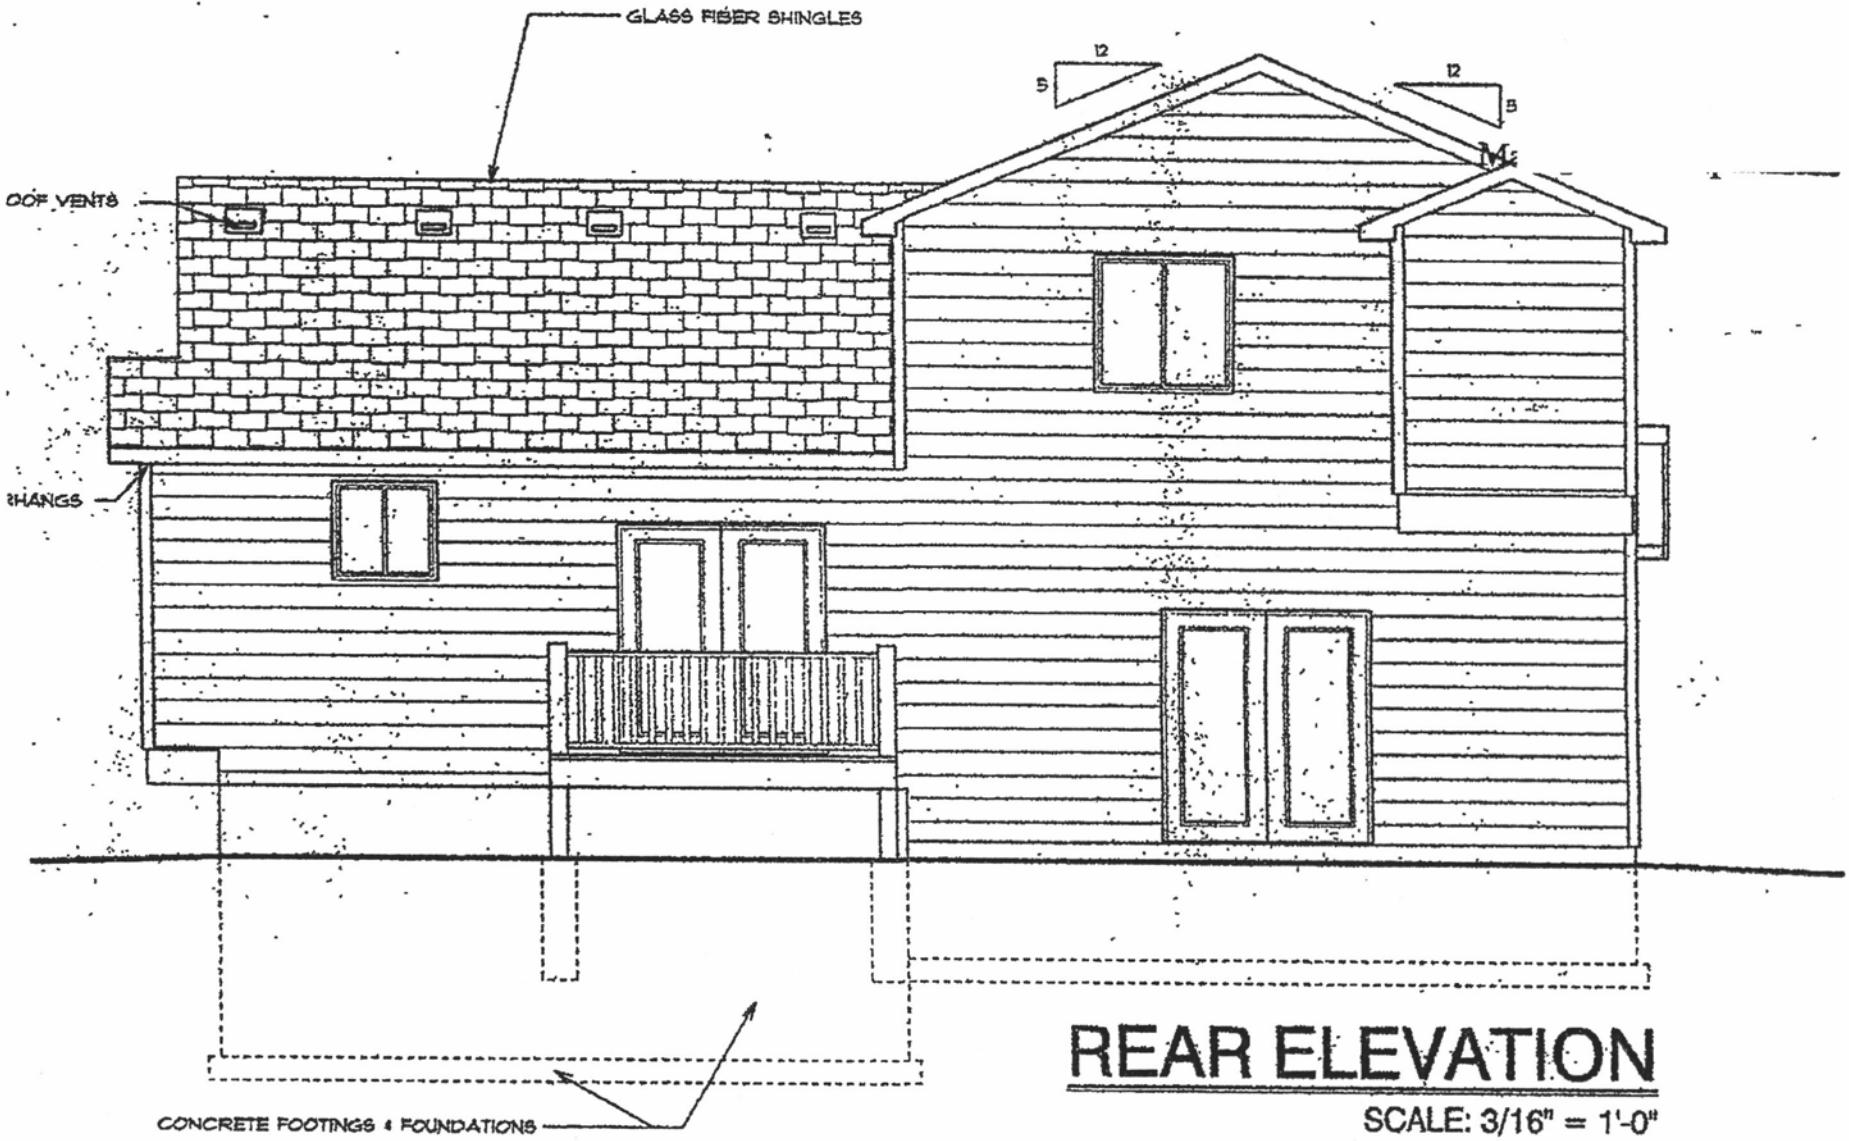


DATE:


DRAWN BY:

ELEVATION NOTES:

1340 sq.ft.



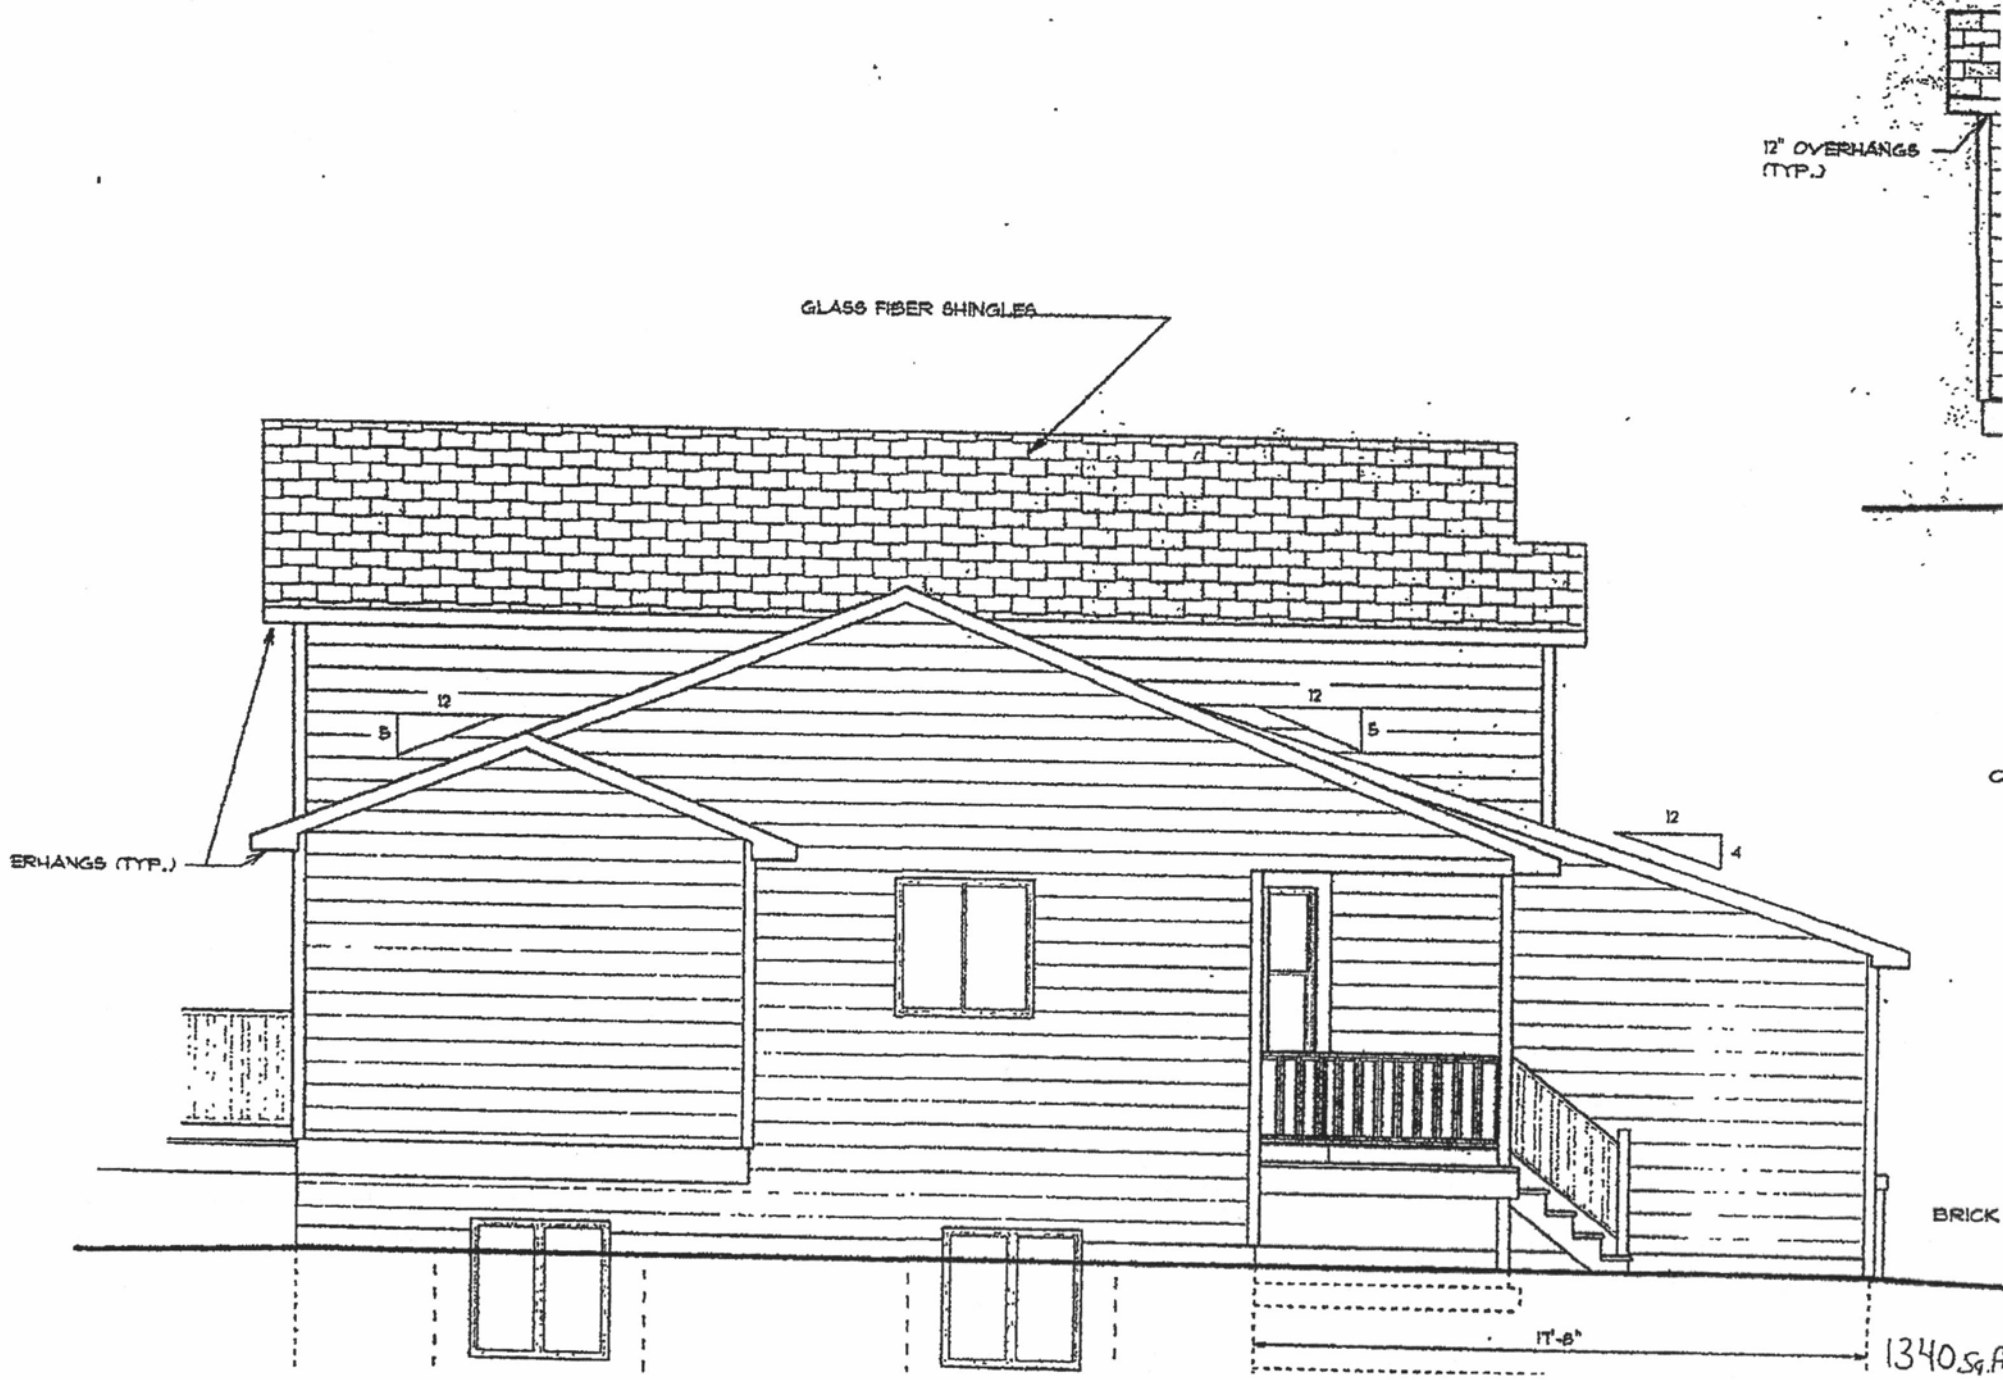

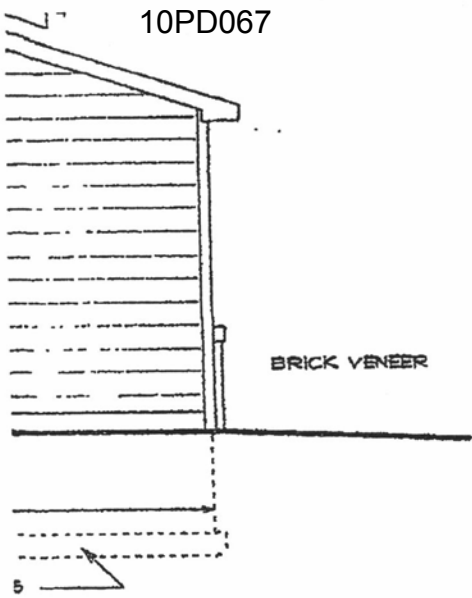

ELEVATION NOTES:

1. SEE SECTION SHEET 5 FOR MATERIAL INFORMATION & VERTICAL DIMENSIONS
2. ALL GRADE AT BUILDING EDGE IS TENTATIVE AND MAY VARY BASED ON ACTUAL SITE TOPOGRAPHY

