





- NOTES:
1. OUTFITS, DOWN SPURTS, VENTILATION FRAMES, FINALS, ETC. TO BE INSTALLED AND COORDINATED TO MATCH THE OTHER ELEVATIONS.
  2. CHANGE IN COLOR TO BE AT THE CORNER OF CONTROL.
  3. CHANGES ARE REFERENCED FROM THE OTHER ELEVATIONS.
  4. ALL EXTERIOR FINISHES AND FRAMES SHALL BE INSTALLED TO BE IN ACCORDANCE WITH THE SPECIFICATIONS AND STANDARDS FOR THE TRADES.
  5. ALL FINISHES SHALL BE TO BE CHANGED TO MATCH THE OTHER ELEVATIONS.
  6. VERIFY DIMENSIONS WITH STRUCTURAL DRAWINGS.
  7. ALL WORK SHALL BE DONE IN ACCORDANCE WITH THE SPECIFICATIONS AND STANDARDS FOR THE TRADES.
  8. SEE OTHER PLANS FOR WINDOW SIZES.

KEY COLOR LEGEND:

[Pattern]	WALL FINISH
[Pattern]	SPECTRAL SHOWN FINISH
[Pattern]	PAINTED EXTERIOR
[Pattern]	CONCRETE FLOOR
[Pattern]	BRICK COLOR
[Pattern]	STONE

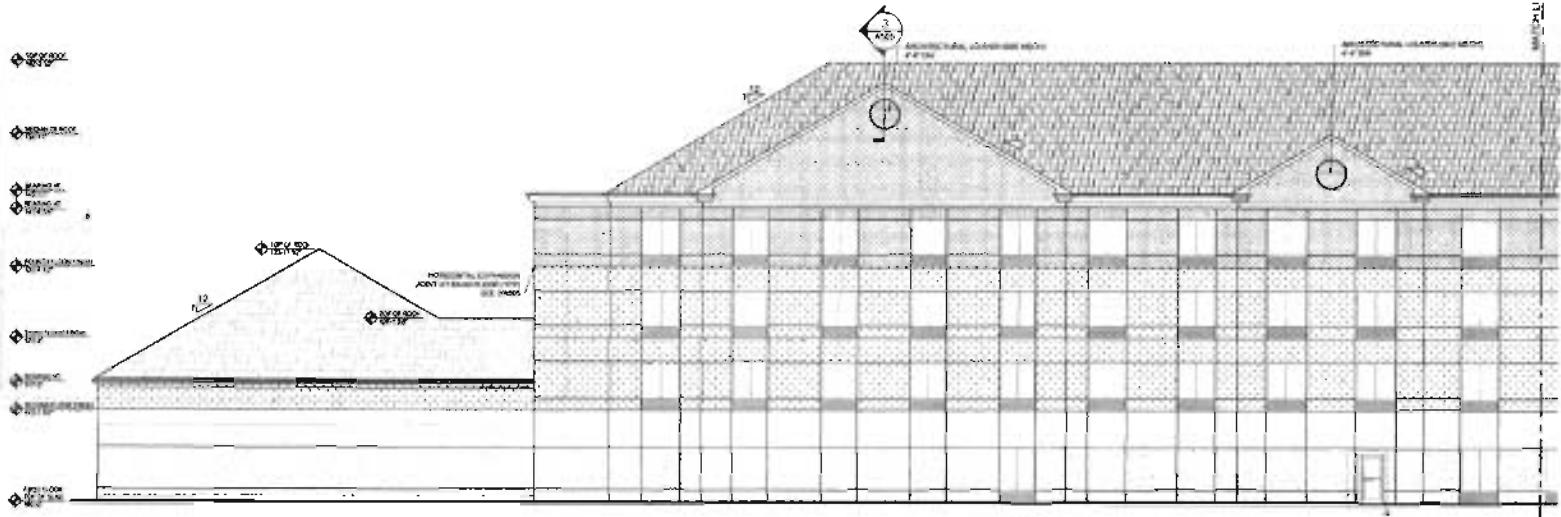

1 PARTIAL REAR ELEVATION  
SCALE 1/8"=1'-0"

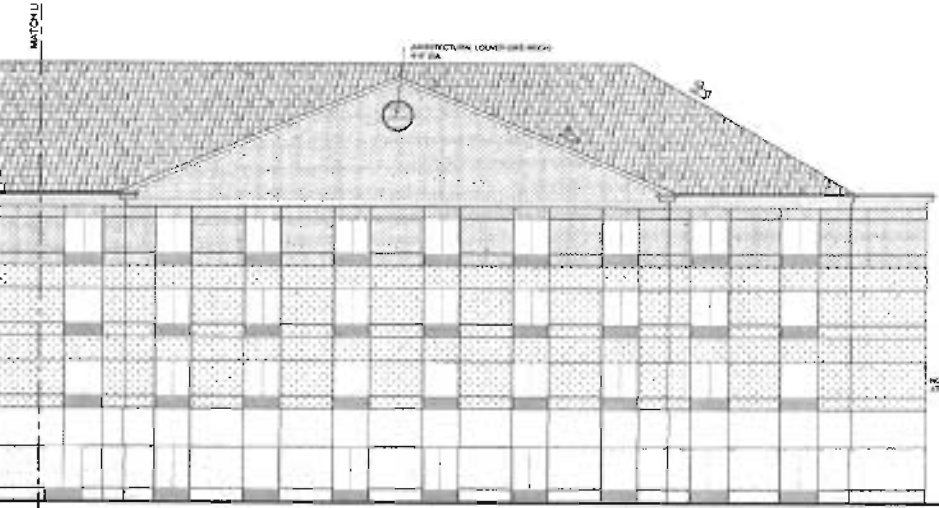

2 PARTIAL REAR ELEVATION  
SCALE 1/8"=1'-0"

3 KEY PLAN  
SCALE N.T.S.

RECEIVED

MAR 11 2011

Rapid City Growth  
Management Department

Hiltow & Associates  
Architects




HILTON GARDEN INN  
120 UNITS, 4 STORY  
RAPID CITY, SOUTH DAKOTA

PROJECT NO.	11UR007
DATE	03/01/11
BY	[Signature]
CHECKED BY	[Signature]
SCALE	N.T.S.


REVISIONS

NO. 01  
DESCRIPTION  
A201

FOR CONSTRUCTION

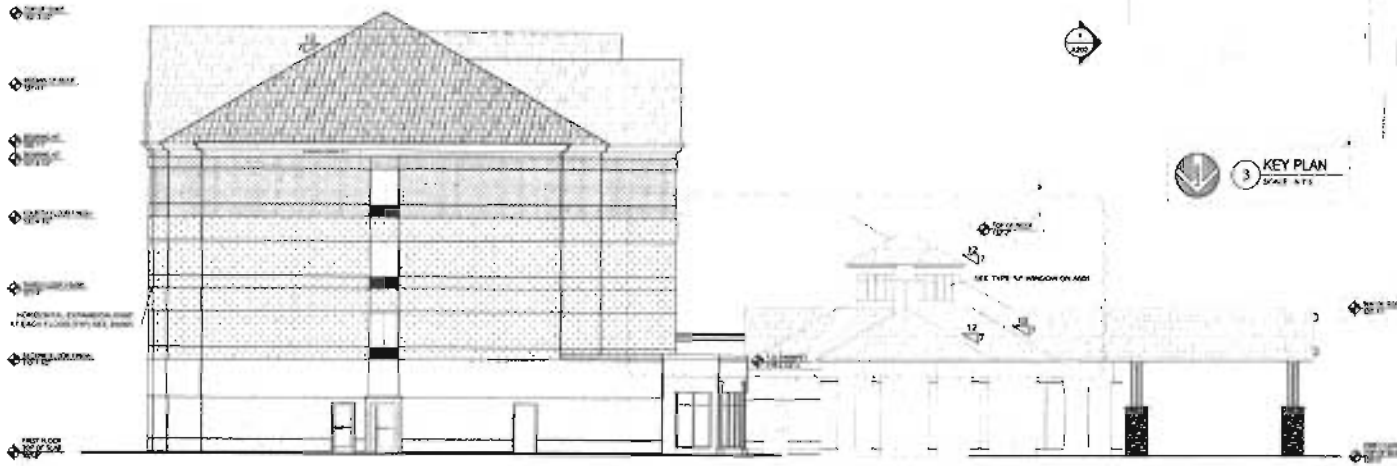

1 SIDE ELEVATION  
SCALE 1/8" = 1'-0"

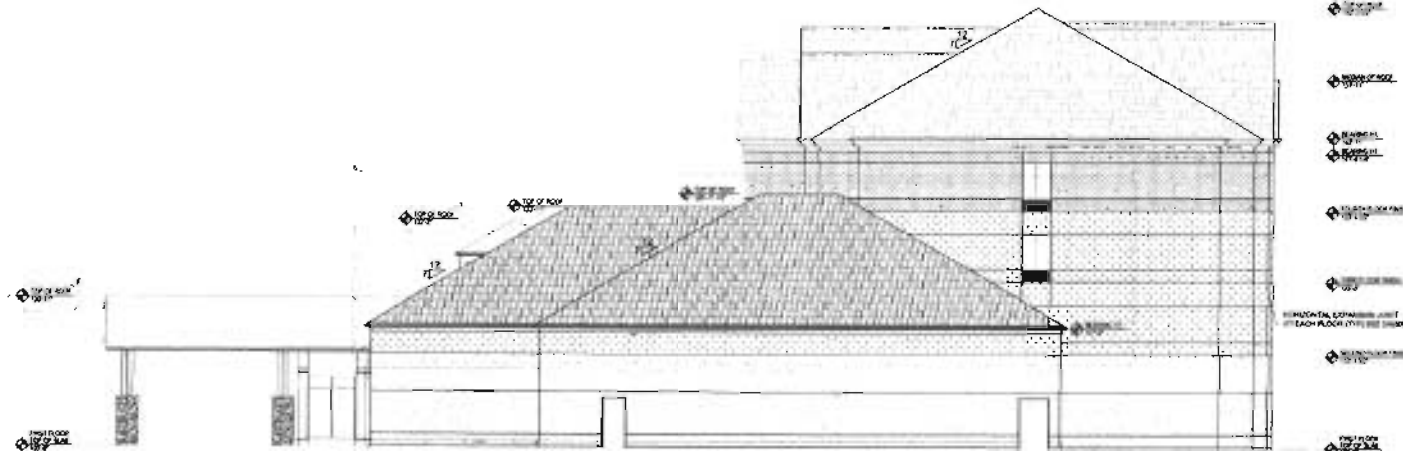

2 SIDE ELEVATION  
SCALE 1/8" = 1'-0"

RECEIVED

MAR 11 2011

Rapid City Growth  
Management Department



- 1. SHUTTERS, DOWN SPOTS, WINDOW SHAWLS, PITCH COVERS, STORMDOORS AND CURTAINS TO MATCH ON OTHER SHEETS
- 2. EXPANSION JOINTS OCCUR ON PAIR CORNER TO CORNER JOINTS
- 3. ALL FINISH ARE REFERENCED FROM DRAWING STANDARD COLORS
- 4. ALL EXTERIOR WALL FINISHES AND ROOF FINISHES TO MATCH ON OTHER SHEETS
- 5. ALL FINISHES TO MATCH ON OTHER SHEETS
- 6. ALL FINISHES TO MATCH ON OTHER SHEETS
- 7. ALL FINISHES TO MATCH ON OTHER SHEETS
- 8. ALL FINISHES TO MATCH ON OTHER SHEETS
- 9. ALL FINISHES TO MATCH ON OTHER SHEETS
- 10. ALL FINISHES TO MATCH ON OTHER SHEETS

FINISH COLOR LISTING

[Color swatch]	VAN DYKE #10
[Color swatch]	SPECTRAL BROWN #10
[Color swatch]	WINDSOR #10
[Color swatch]	CHINA WHITE #10
[Color swatch]	SINGLE COLOR
[Color swatch]	STONE

Lightowler Johnson Associates

HILTON GARDEN INN  
120 UNITS, 4 STORY  
RAPID CITY, SOUTH DAKOTA

PROJECT NO. 11UR007

DATE 03/01/11

PROJECT DESCRIPTION  
SEE EXTERIOR ELEVATIONS

SHEET NO.  
A202

FOR CONSTRUCTION