

RECEIVED

APR 29 2011

Rapid City Growth Management Department

Rapid City ICE
2350 Sophia Court
Rapid City, South Dakota 57702

TAAG ARCHITECTS

950 17th Street
Suite 2050
Denver, CO 80202


303-824-2745
303-824-2737 FAX
www.taagdenver.com

Issue Record	
Issue	Date
PERMIT SET	04.01.2011


Project No: 11002.00
Date: 04.01.2011
Drawn: BAM
Checked: JA
Drawing Title: ROOF PLAN

Sheet No.
A4.0


- NOTES:
1. FASTENER WITH AP SEALANT OVER FASTENER HEADS. AP SEALANT ALSO REQUIRED ALONG ENTIRE EDGE OF CURB FLANGE.
 2. WOOD NAILER MUST BE INSTALLED TO MEET APPLICABLE BUILDING CODES OR 16S PER LINEAR FOOT MINIMUM IN ANY GIVEN DIRECTION.

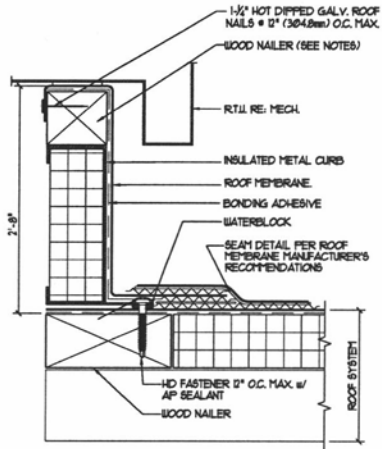


4 ROOF CURB DETAIL

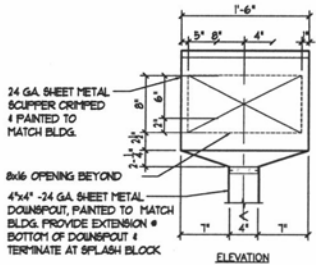

3 SCUPPER DETAIL

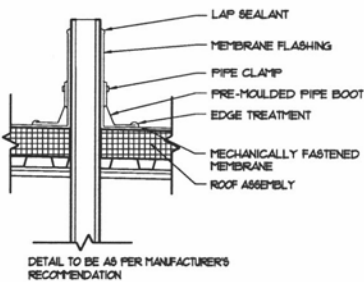


2 ROOF PENETRATION

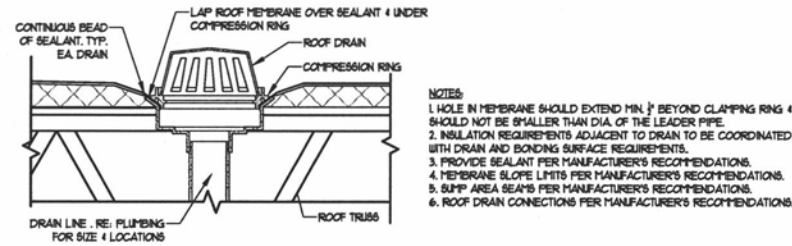

5 ROOF DRAIN DETAIL

- NOTES:
1. HOLE IN MEMBRANE SHOULD EXTEND MIN. 1/2\"/>

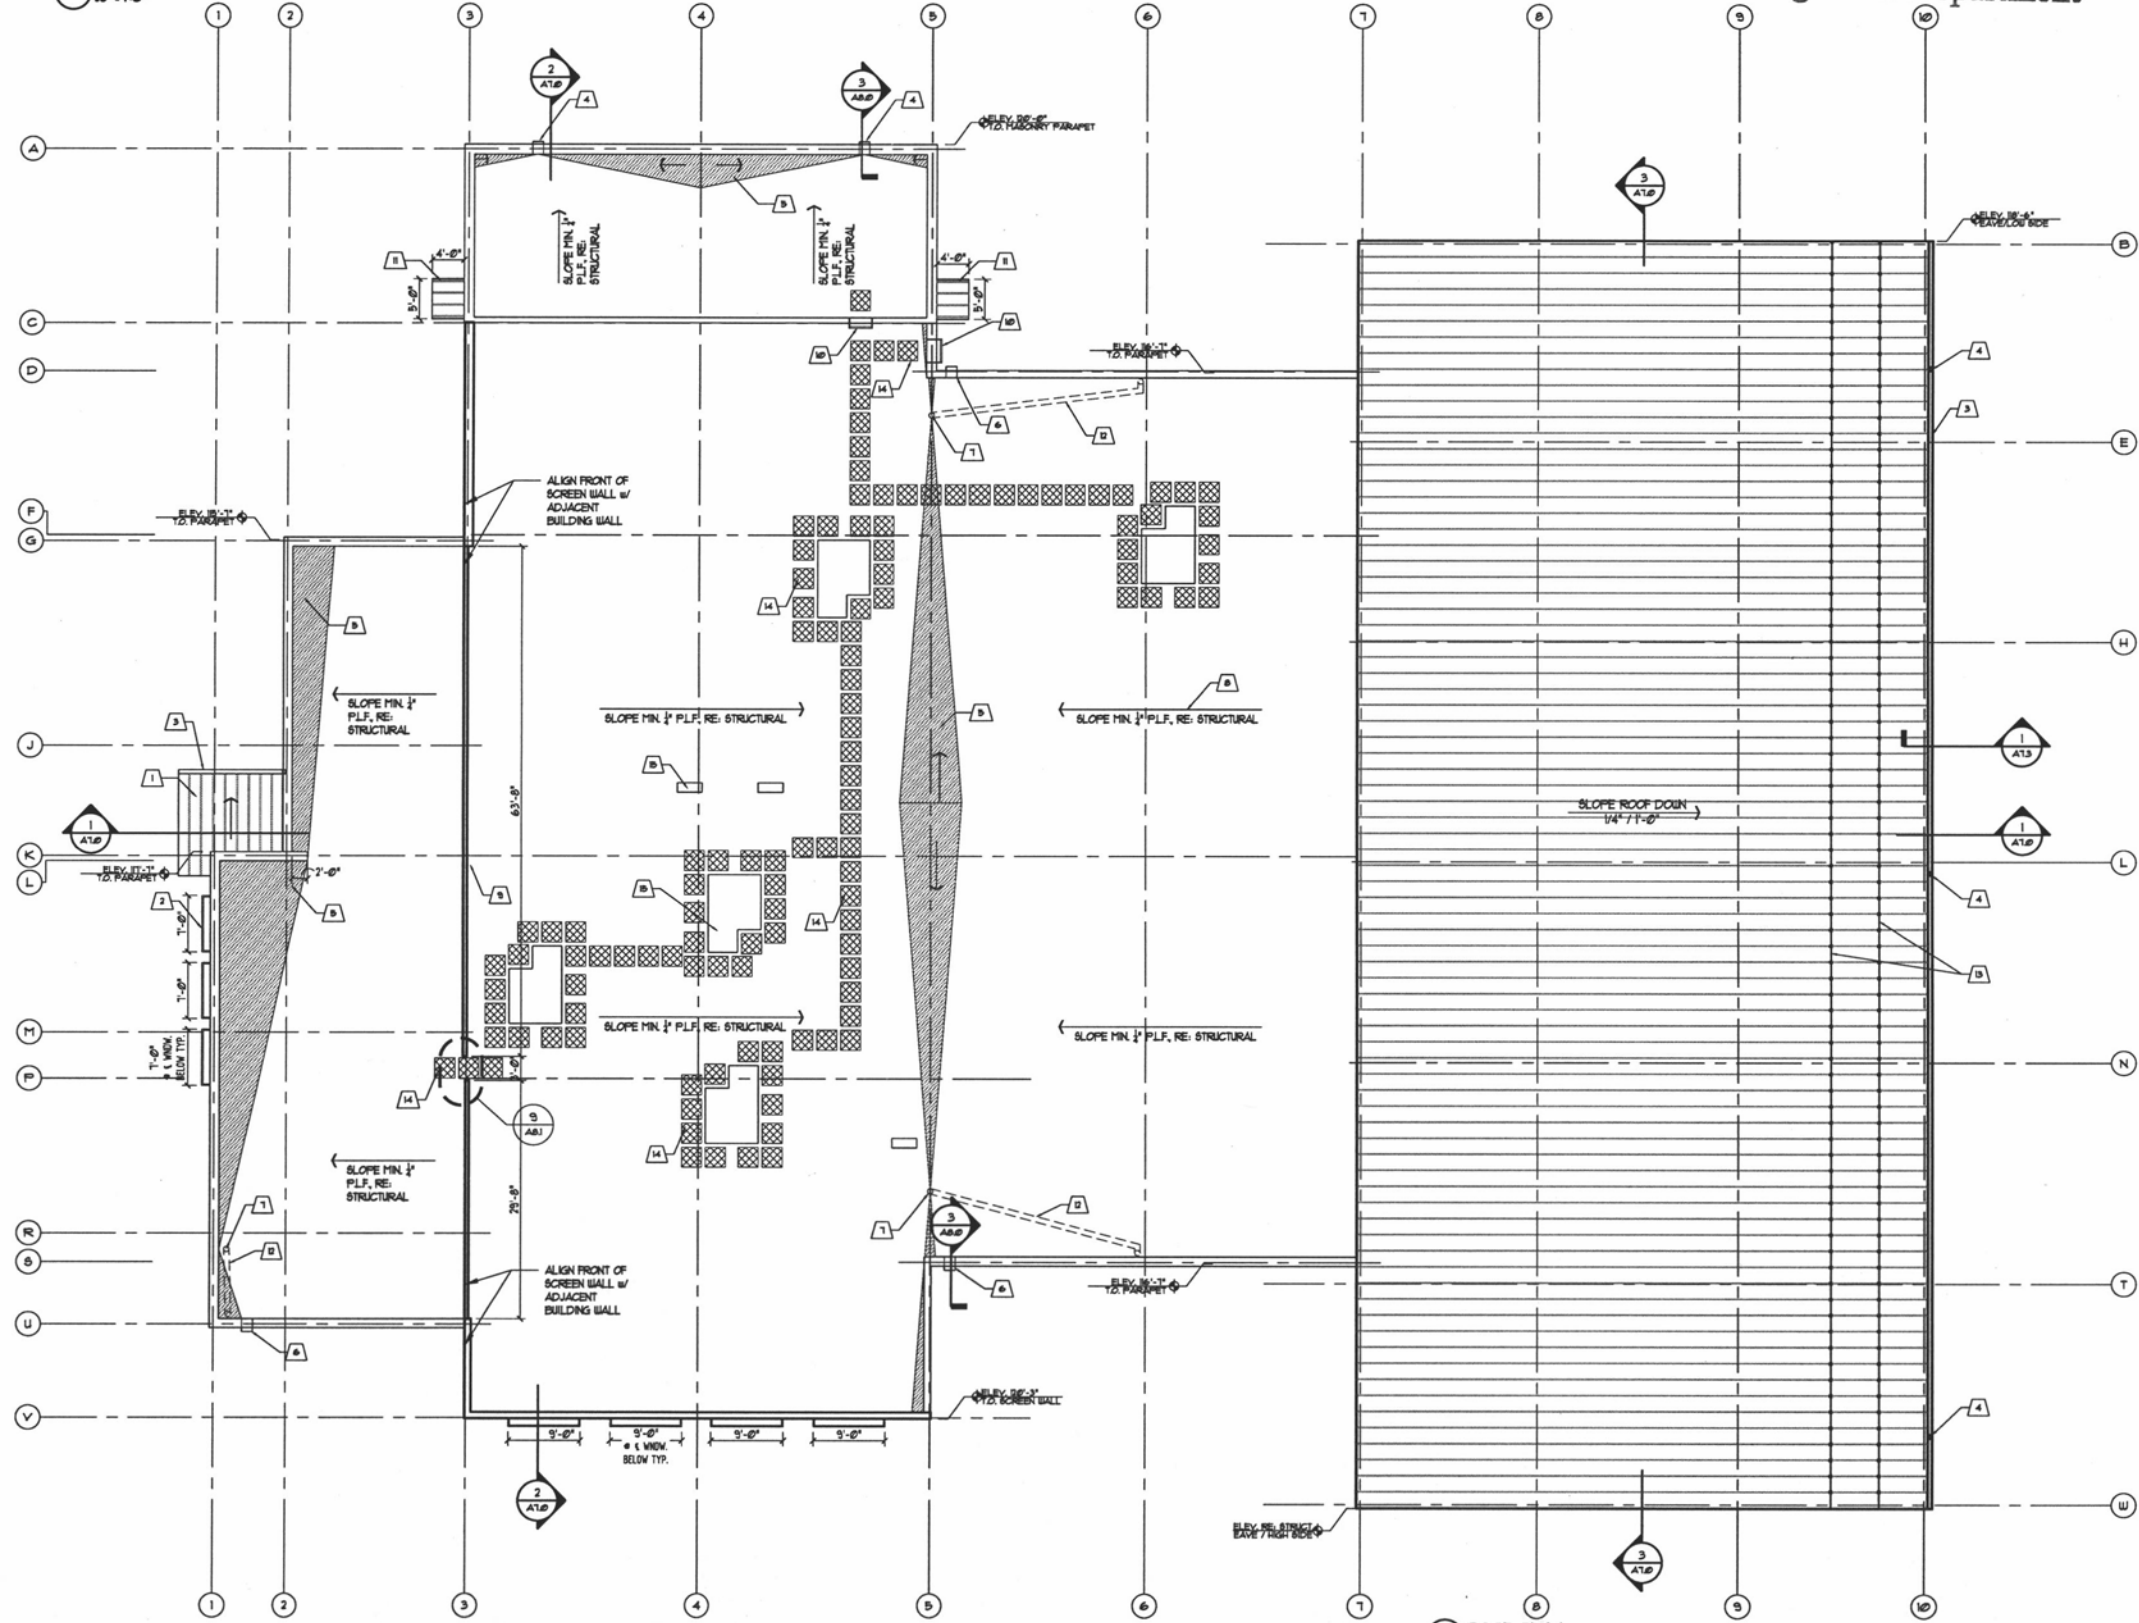

1 ROOF PLAN

- ROOF PLAN KEY NOTES
1. ROOF CANOPY AT VESTIBULE ENTRY.
 2. DECORATIVE ALUM. "SHADOWBOX" CANOPY, CENTERED ON WINDOW, SEE DTL. SHT. 4/A&B.
 3. ROOF GUTTER, SEE EXT. ELEVATION SHEET, A41, FOR DOWNSPOUT LOCATIONS.
 4. OPEN DOWNSPOUT, RE: SITE PLAN FOR LOCATION.
 5. TAPERED INSULATION, SLOPE 1/4\"/>