


E1 NORTH ELEVATION
SCALE: 1/4" = 1'-0"

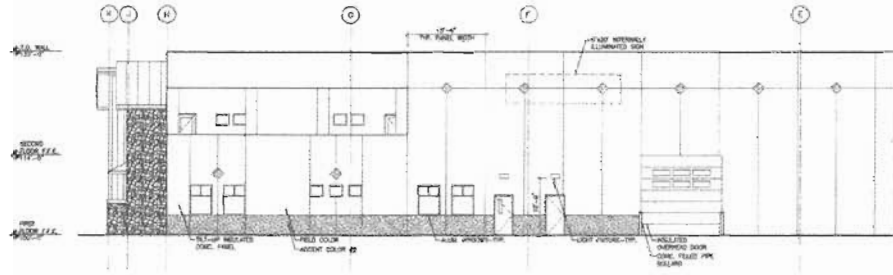

B1 WEST ELEVATION
SCALE: 1/4" = 1'-0"

GENERAL SHEET NOTES

- 1. ALL WORK TO BE APPROVED FOR.

UPPER DECK ARCHITECTS, INC.
1381 W. GRAND, ST. LOUIS, MO 63104
PH: 314.435.1234 FAX: 314.435.1234

NO.	DATE	REVISION


PROJECT NUMBER: _____
DRAWN BY: _____
CHECKED BY: _____
DATE: _____

EXTERIOR ELEVATIONS


EAGLE SALES
of the Black Hills, Inc.
Rapid City, South Dakota

PROJECT NUMBER: _____
DRAWN BY: _____
CHECKED BY: _____
DATE: _____


EXTERIOR ELEVATIONS

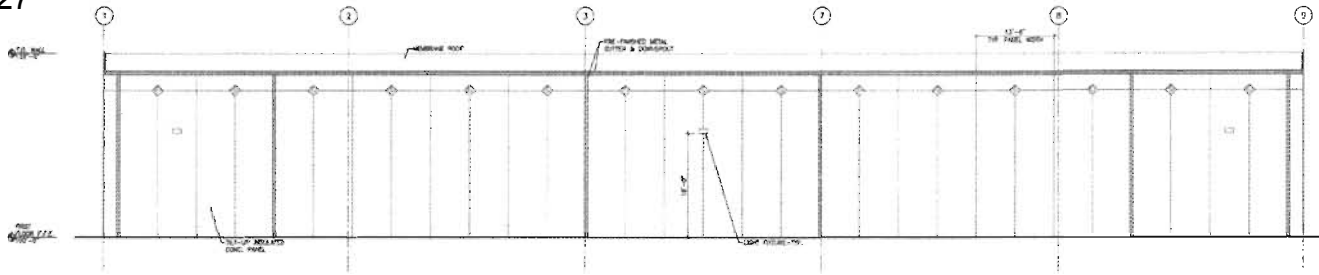

E1 SOUTH ELEVATION
Scale: 1/8" = 1'-0"

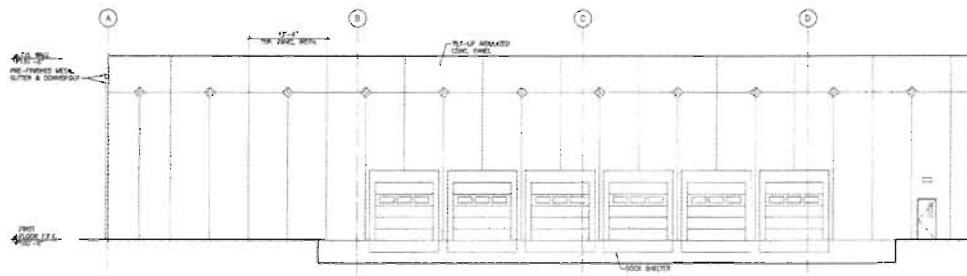

B1 EAST ELEVATION
Scale: 1/8" = 1'-0"

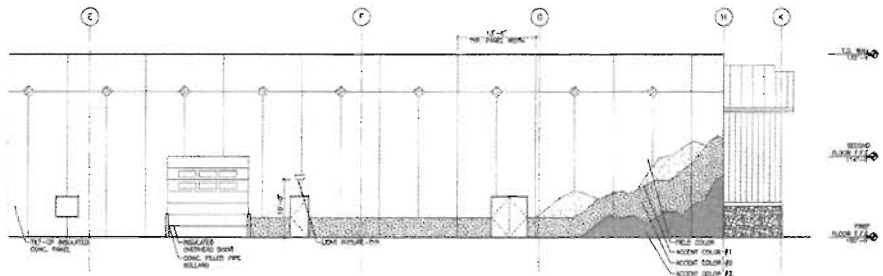

GENERAL SHEET NOTES

1. ALL COLORS TO BE OVERTOWNEL SMP.



NO.	REVISION	DATE



PROJECT NUMBER: 11117
 DRAWN BY: [Signature]
 CHECKED BY: [Signature]
 DATE FILED: [Date]
 EXTERIOR ELEVATIONS