



11UR015

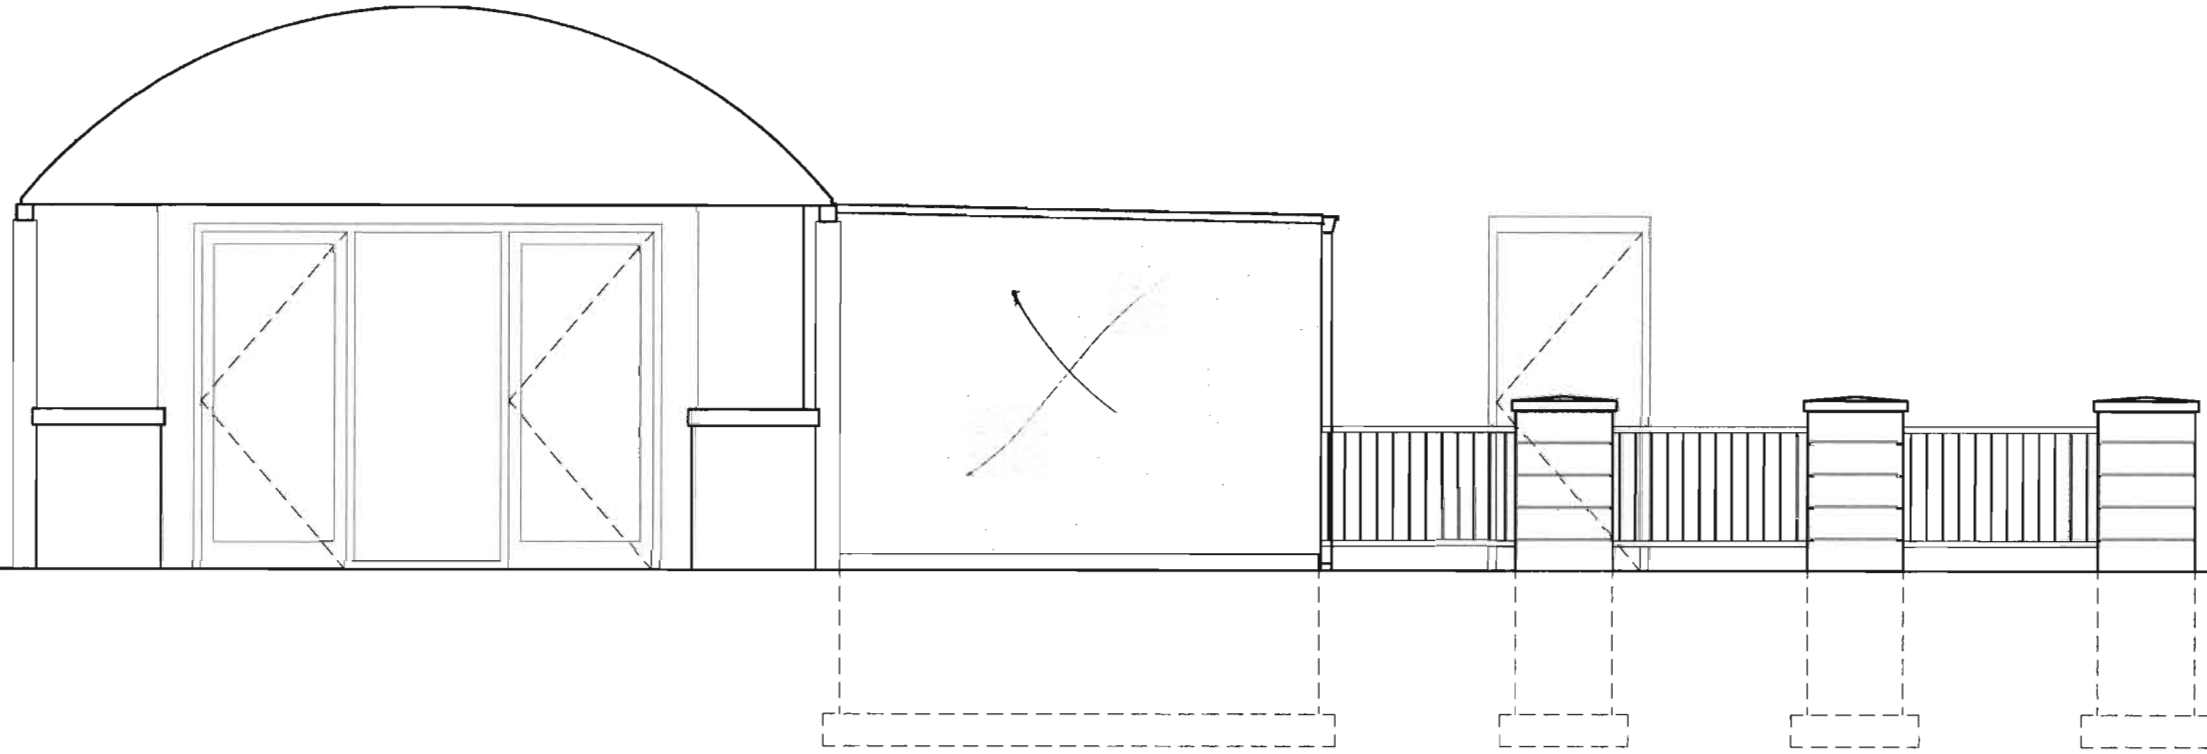

WEST (FRONT) ELEVATION
SCALE: 1/4" = 1'-0"

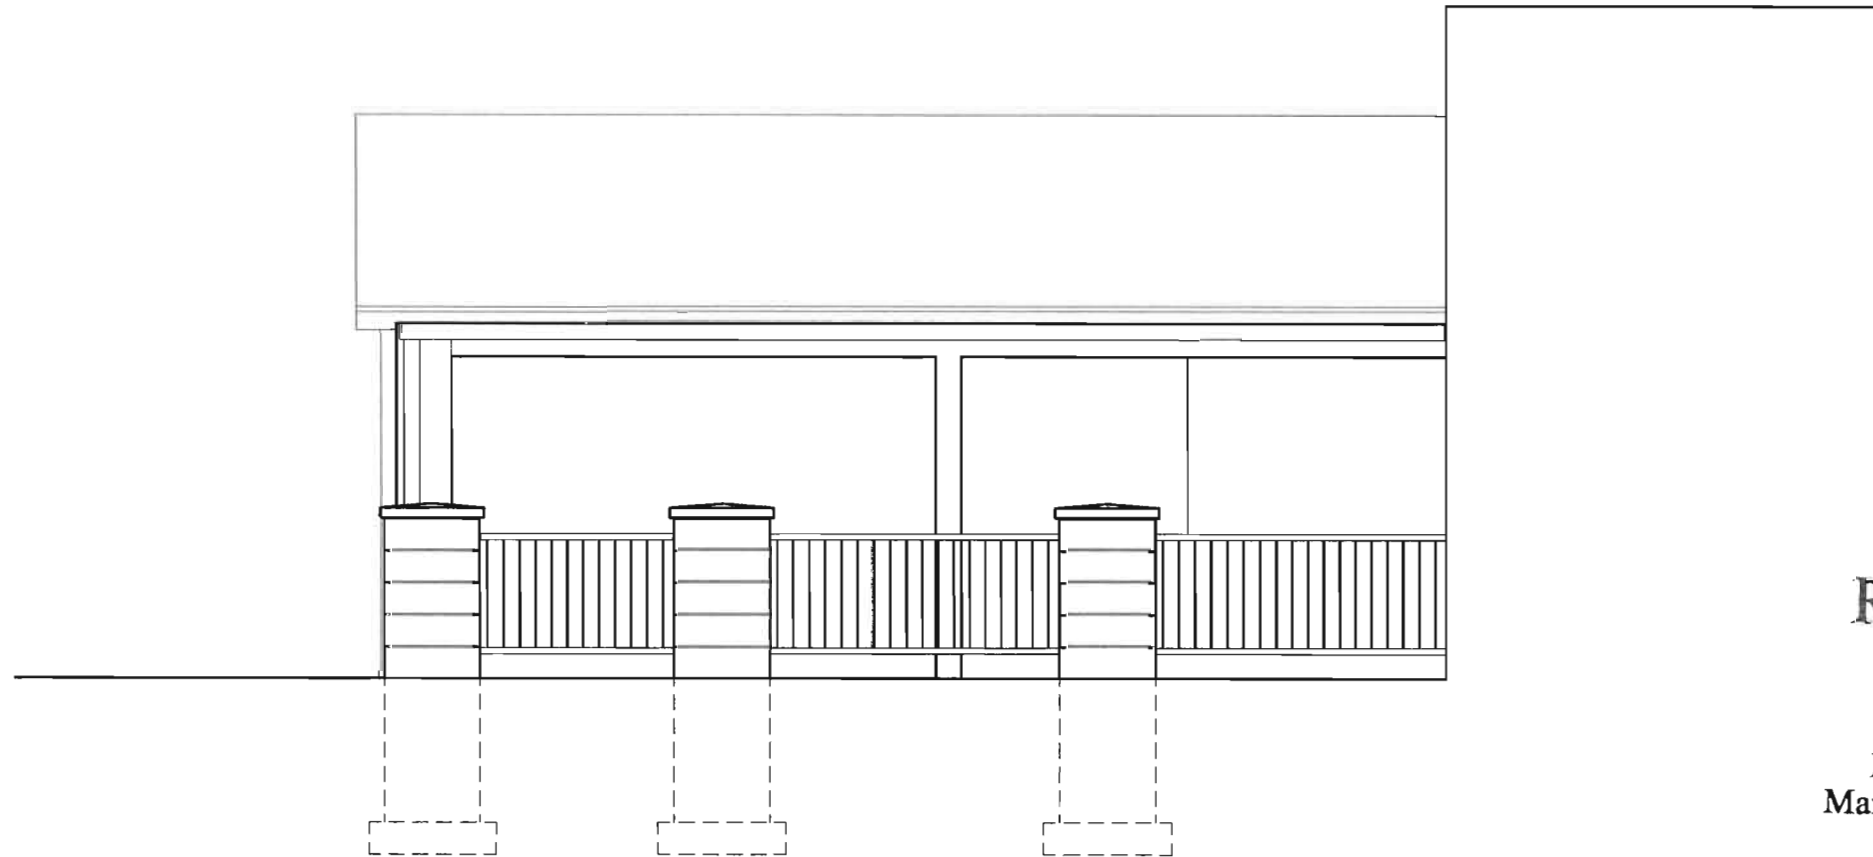

SOUTH (SIDE) ELEVATION
SCALE: 1/4" = 1'-0"

RECEIVED

JUN 09 2011

Rapid City Growth
Management Department

KDGI
KENNEDY DESIGN GROUP, INC.
4955 ENCHANTED PINES DRIVE
RAPID CITY, SD 57701
605.394.0189
kent.kdgi@rap.mhco.net


Revisions	
No.	Description

Project Number	1111
File Name	current.dwg
Drawn By	PKK
Checked By	PKK
Date	5.11

EXTERIOR ELEVATIONS
EXTERIOR PATIO ADDITION TO ROBBINSDAEL LOUNGE
RAPID CITY, SOUTH DAKOTA

DATE: 5.23.11

A3
Drawing Number

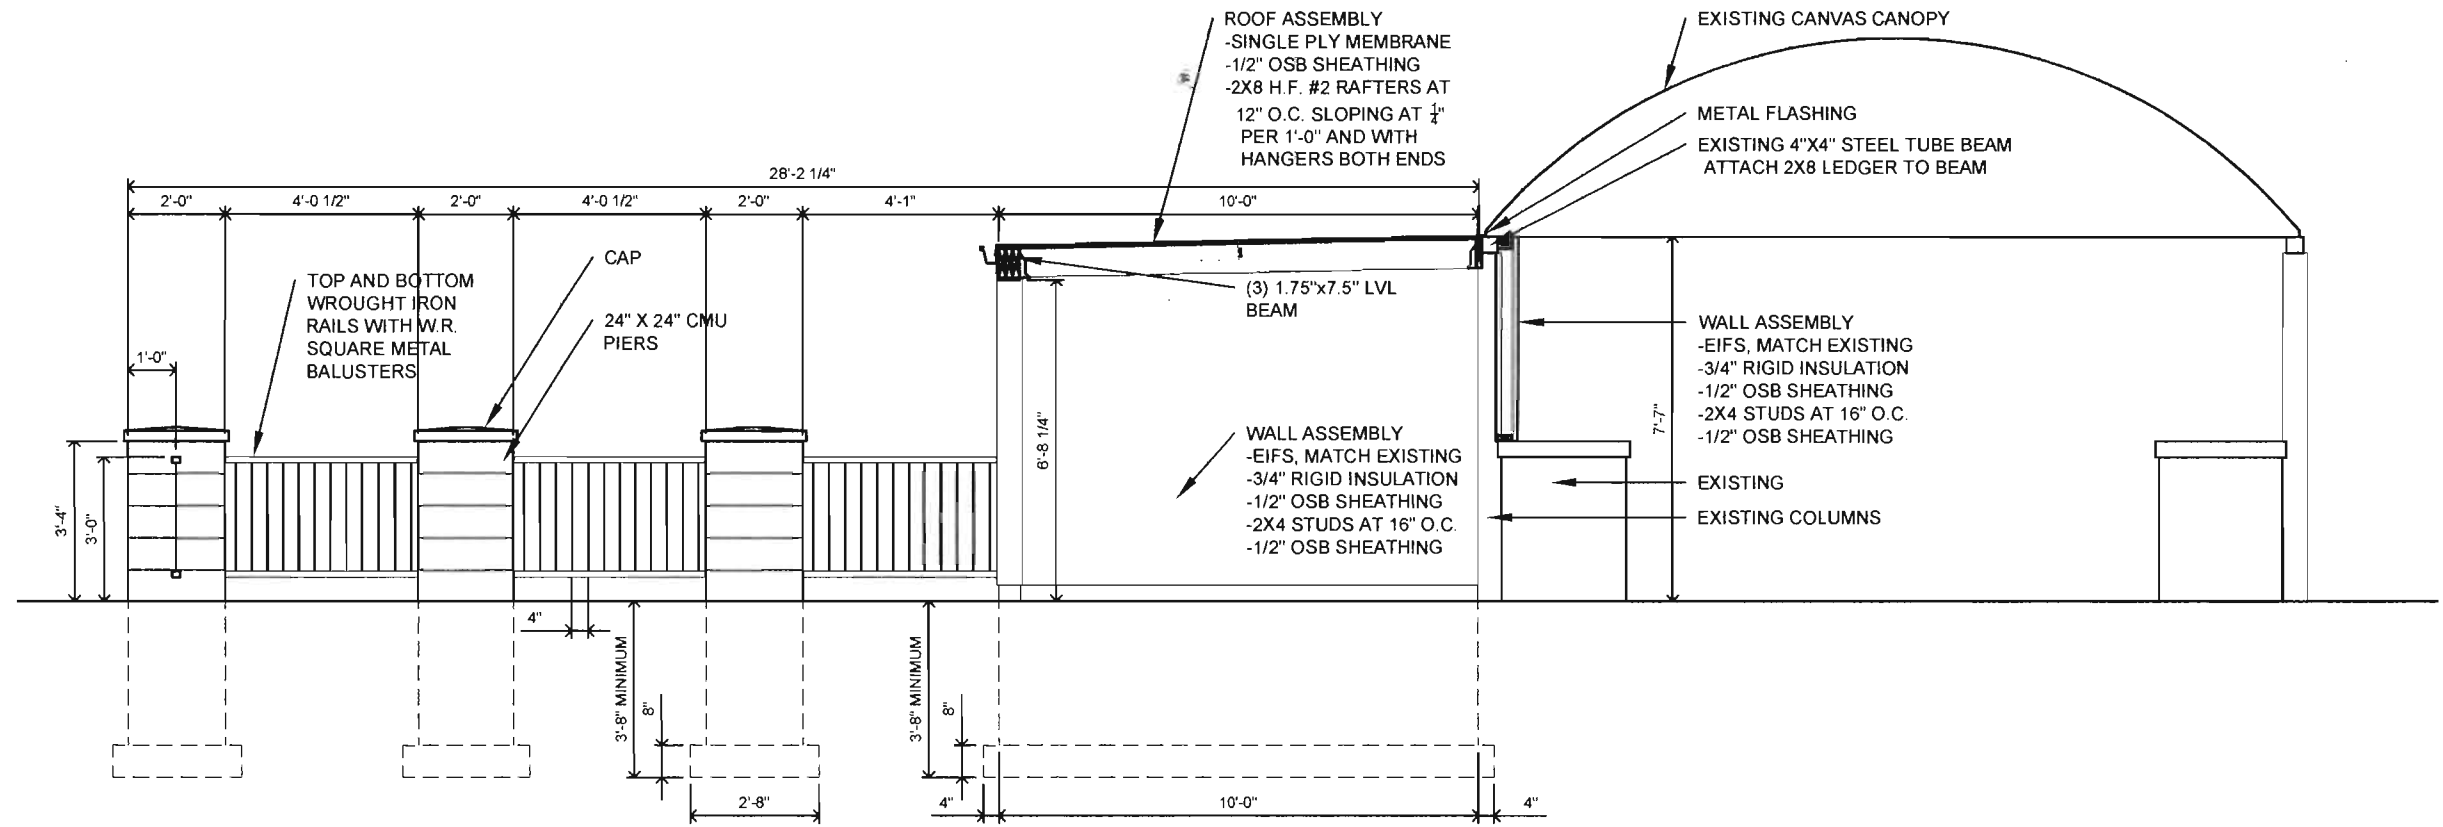

A-A BUILDING SECTION
 SCALE: 1/4" = 1'-0"

RECEIVED


JUN 09 2011

Rapid City Growth
 Management Department

KDGI
 KENNEDY DESIGN GROUP, INC.
 4955 ENCHANTED PINES DRIVE
 RAPID CITY, SD 57701
 605.394.0189
 kentk.kdgi@rap.midco.net

No.	Date	Description

Project Number	1111
File Name	current.dwg
Drawn By	PKC
Checked By	PKC
Date	5.11

 

A-A BUILDING SECTION
 EXTERIOR PATIO ADDITION TO ROBBINSDAEL LOUNGE
 RAPID CITY, SOUTH DAKOTA

DATE: 5.23.11

A4
 Drawing Number