


11PD032

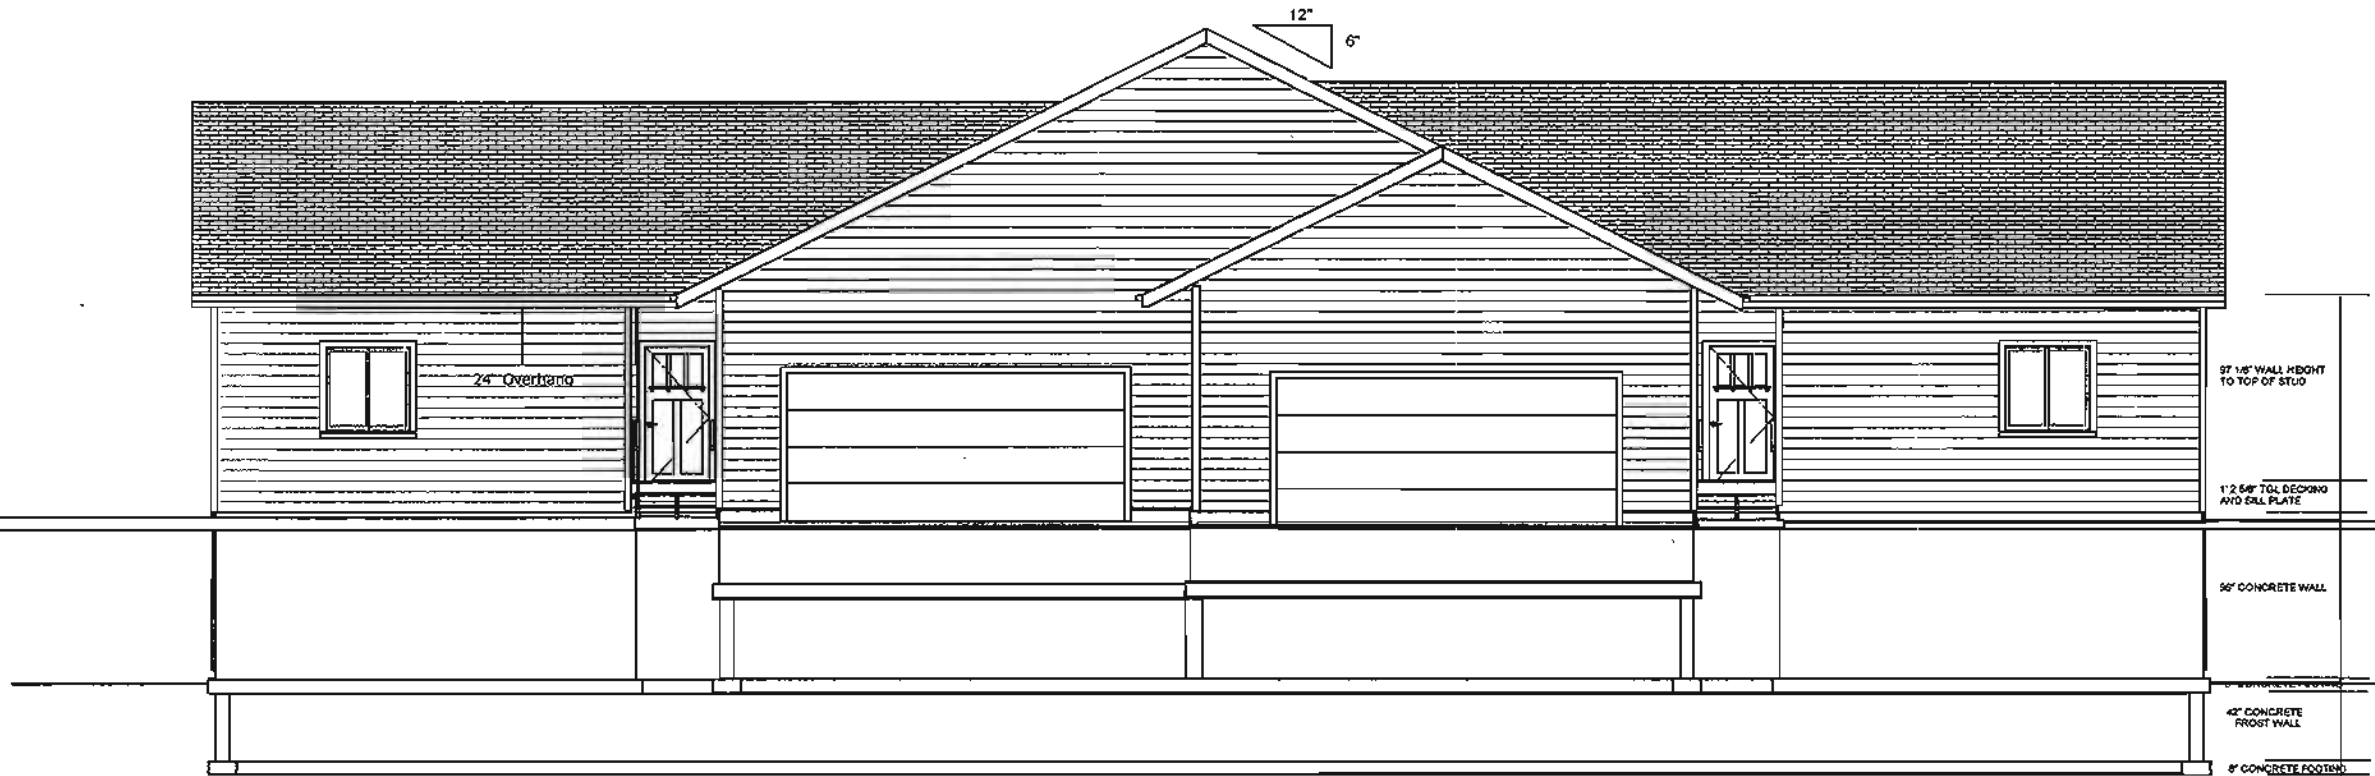

CONTRACTOR NOTE:

GABLE OVERHANGS ARE 12'
EAVE OVERHANGS ARE 24'

ALL ROOF PLANES ARE 6"

CONTRACTOR TO VERIFY ALL R.O PER WINDOW/DOOR BID
CONTRACTOR ON THE JOB MUST CHECK ALL DIMENSIONS AND
OTHER DETAILS AND BE RESPONSIBLE FOR SAME.

APPROVED BY: CUSTOMER SIGNATURE _____ DATE _____

APPROVED BY: CUSTOMERS SIGNATURE _____ DATE _____

THESE PRINTS MAY NOT BE REPRODUCED OR USED WITHOUT CONSENT

DRAWINGS PROVIDED BY: Howle Construction, LLC 15280 Lower Spring Creek Rd. Hermosa, SD 57744	PROJECT DESCRIPTION: Lowe - Underwood	SHEET TITLE: MAIN ELEVATION	NO.	DESCRIPTION	BY	DATE	SCALE: 1/4" = 1'	DATE: 7-7-11	1