


C1 WEST ELEVATION
SCALE: 1/8" = 1'-0"

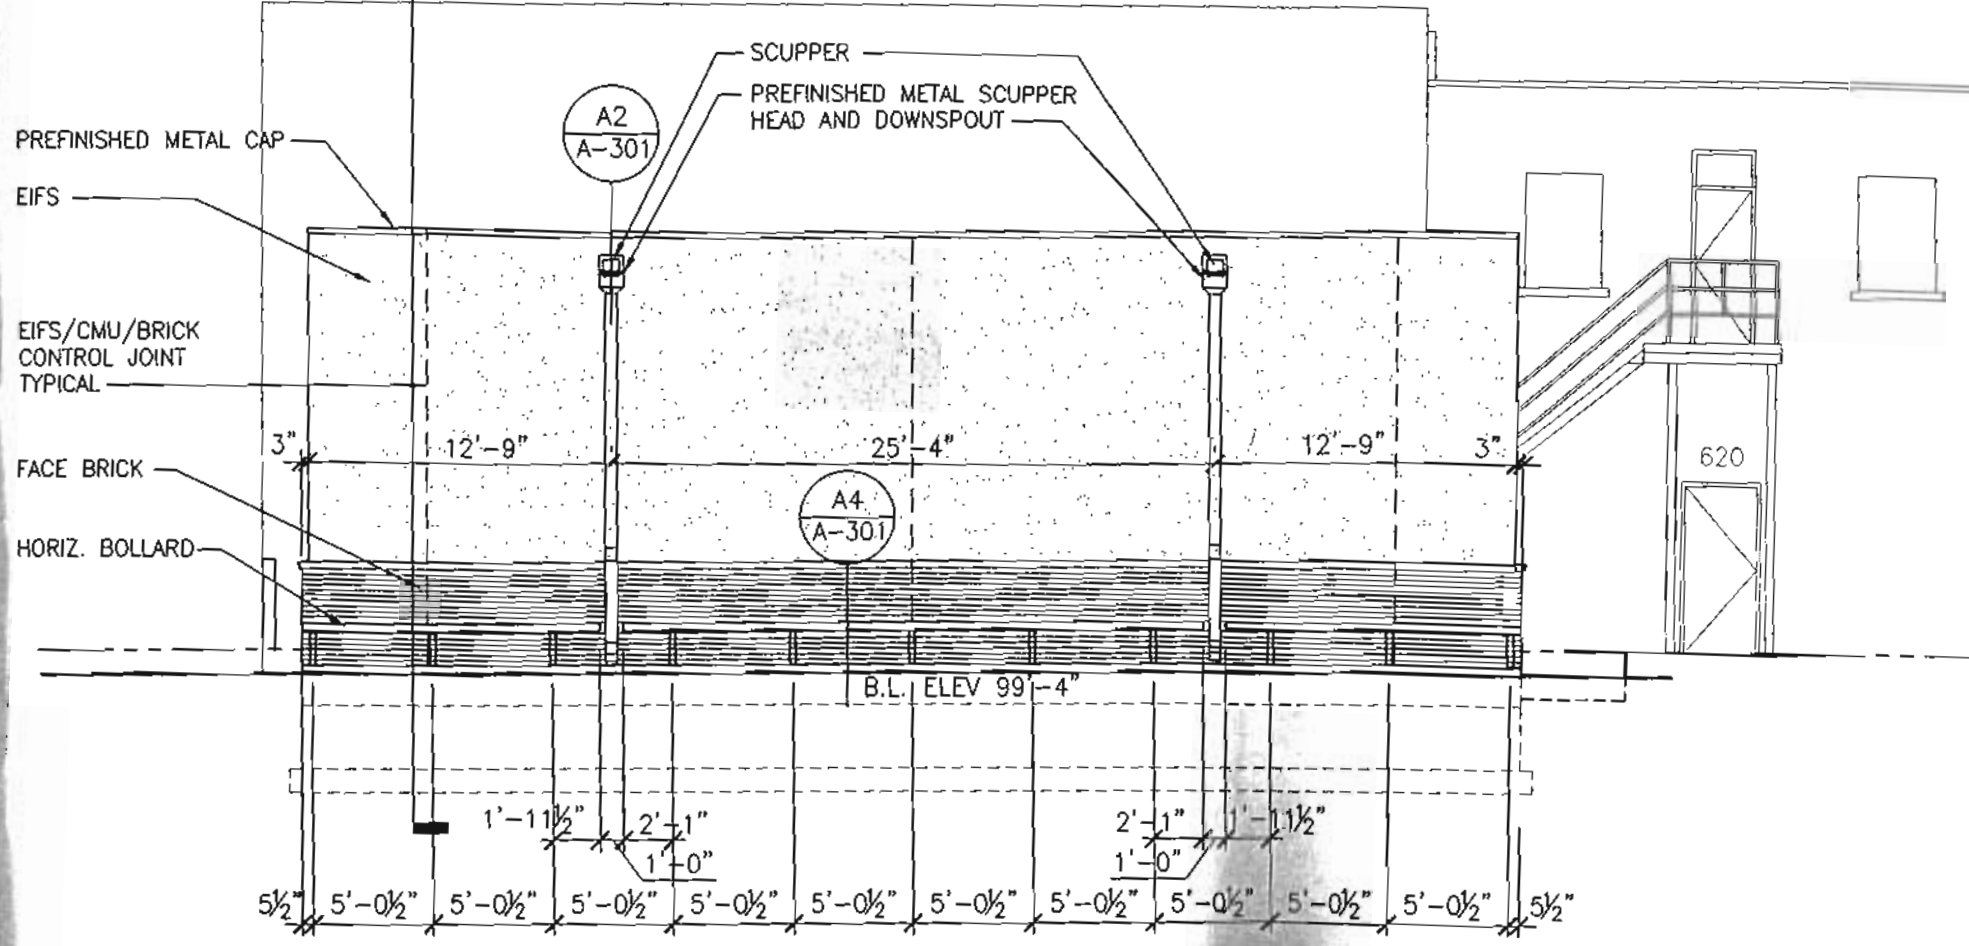


C1
A-301



B1

NORTH ELEVATION - ALLEY

SCALE: 1/8" = 1'-0"


 


PREFINISHED METAL CAP

EIFS


LIGHT FIXTURE
REF ELECT.

HORIZ. BOLLARD

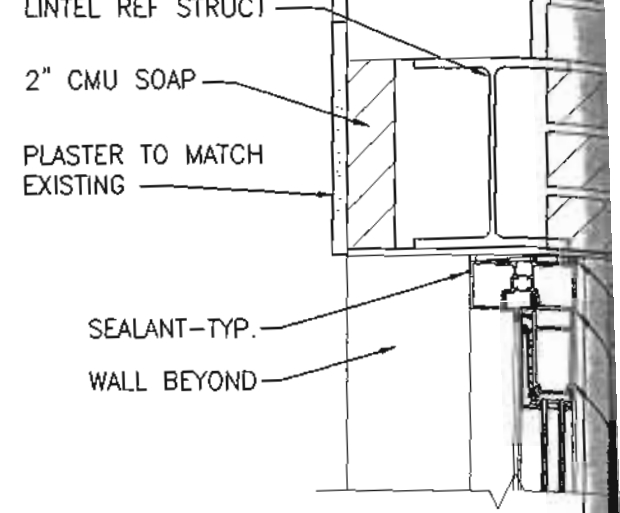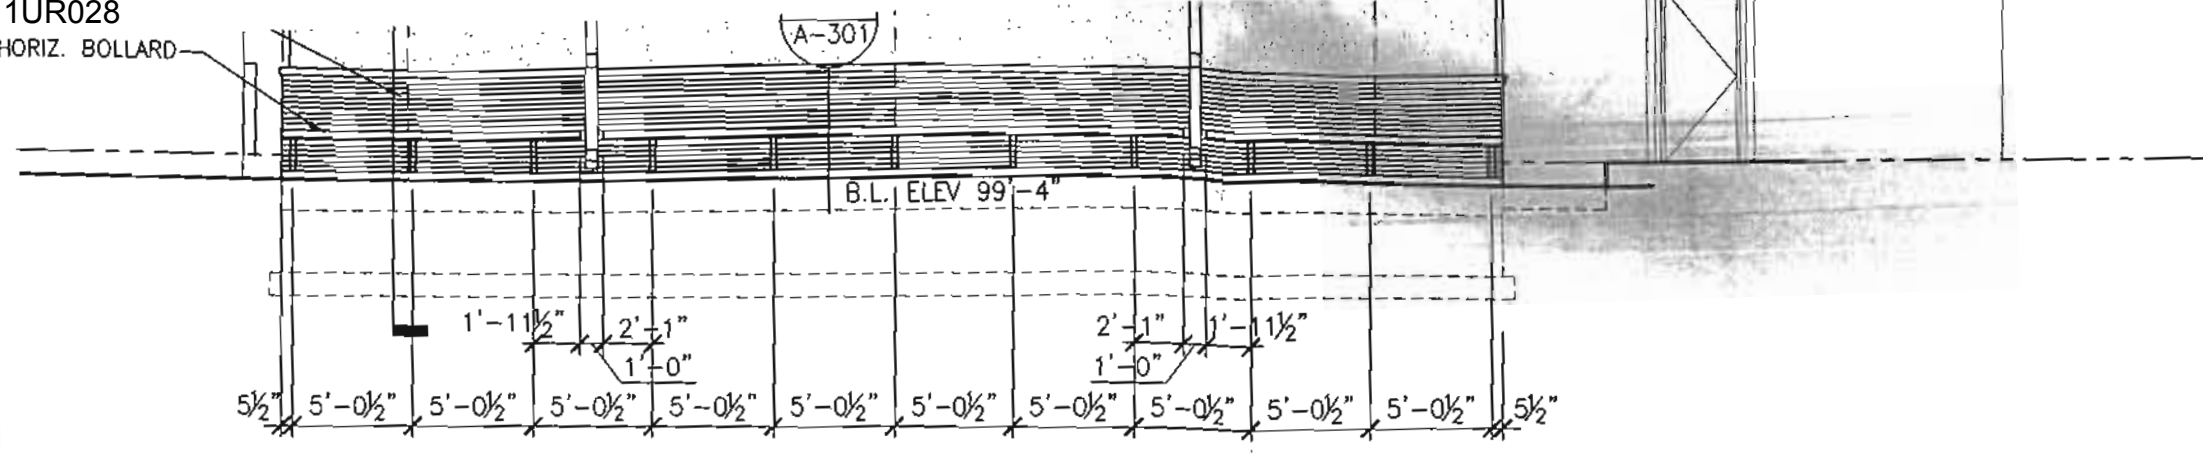


B1 NORTH ELEVATION - ALLEY

SCALE: 1/8" = 1'-0"

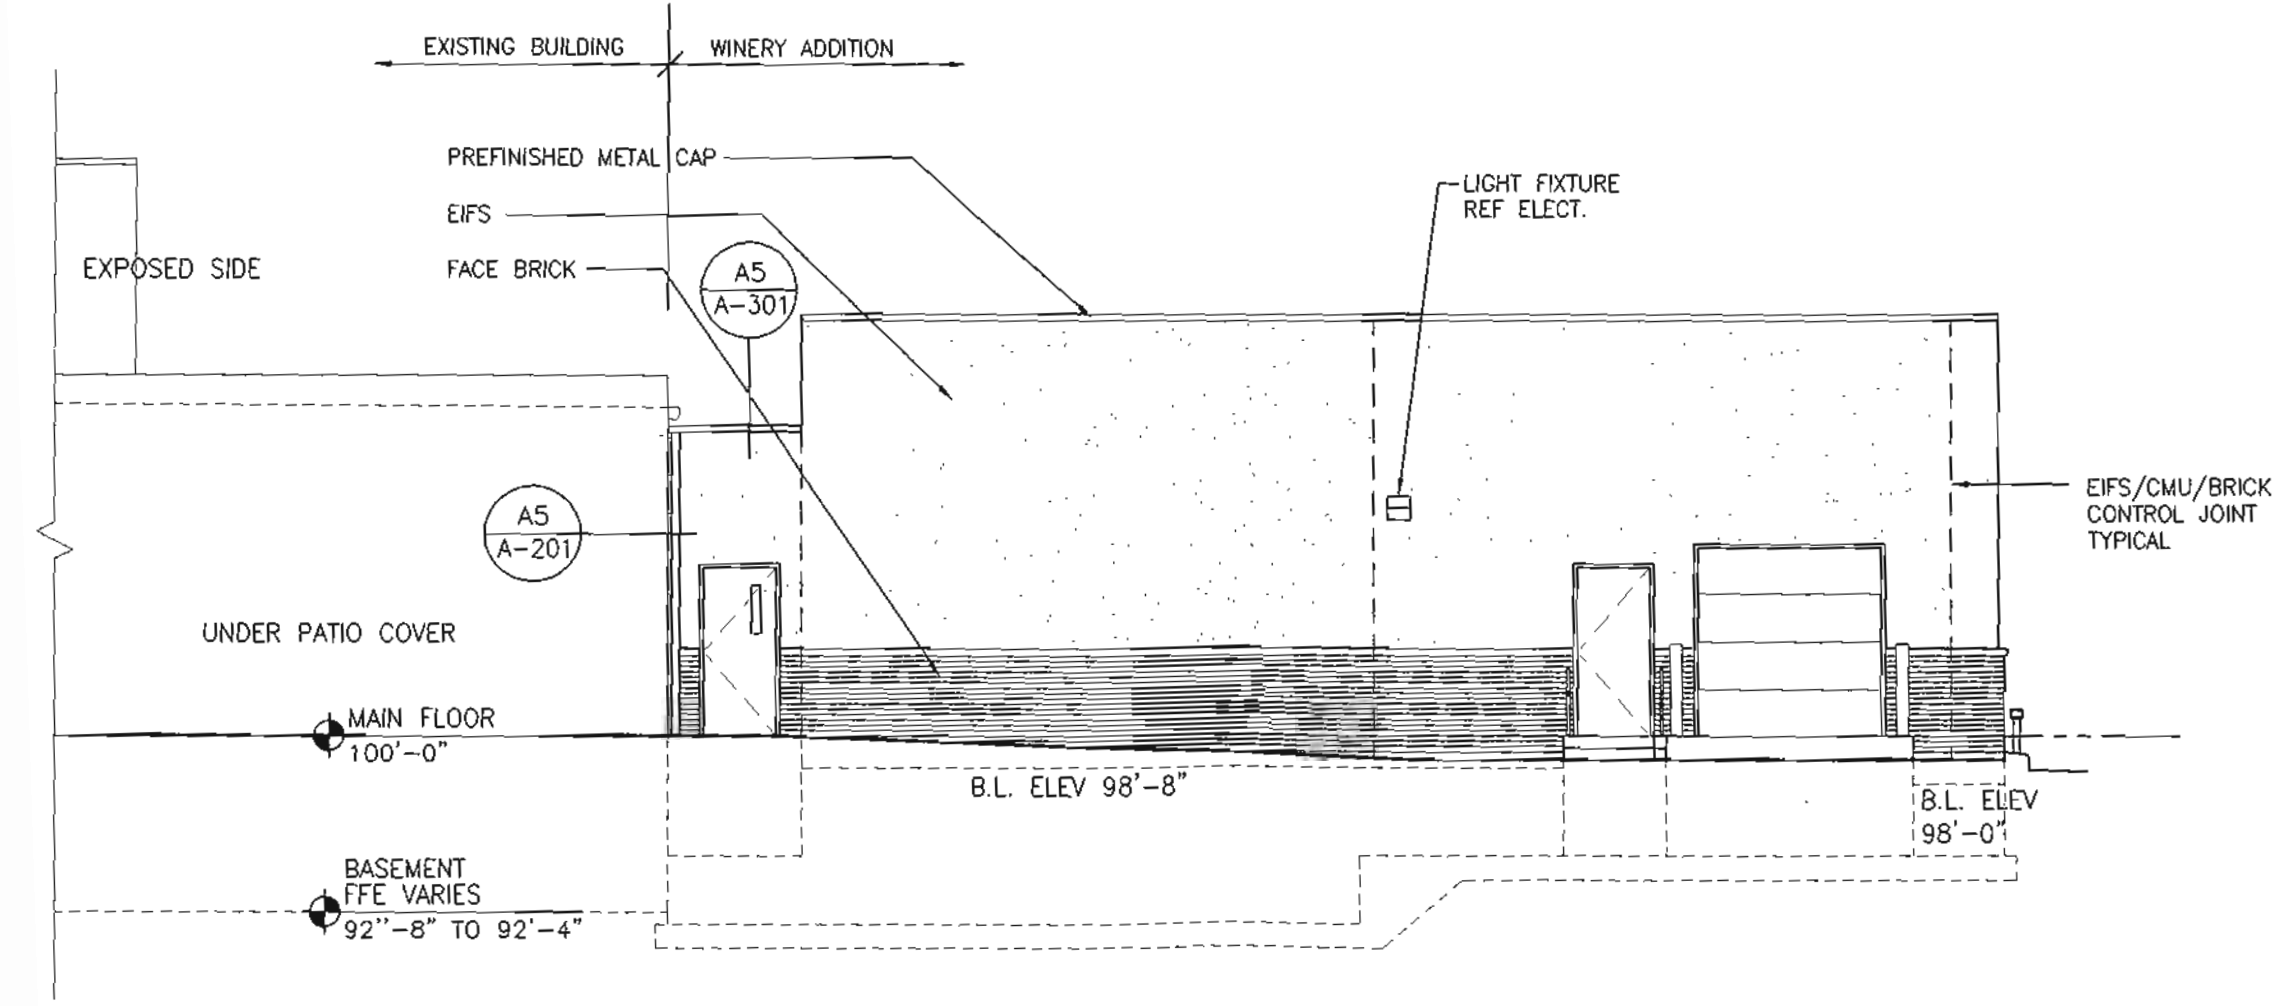

B3 HEAD DETAIL

SCALE: 1-1/2" = 1'-0"

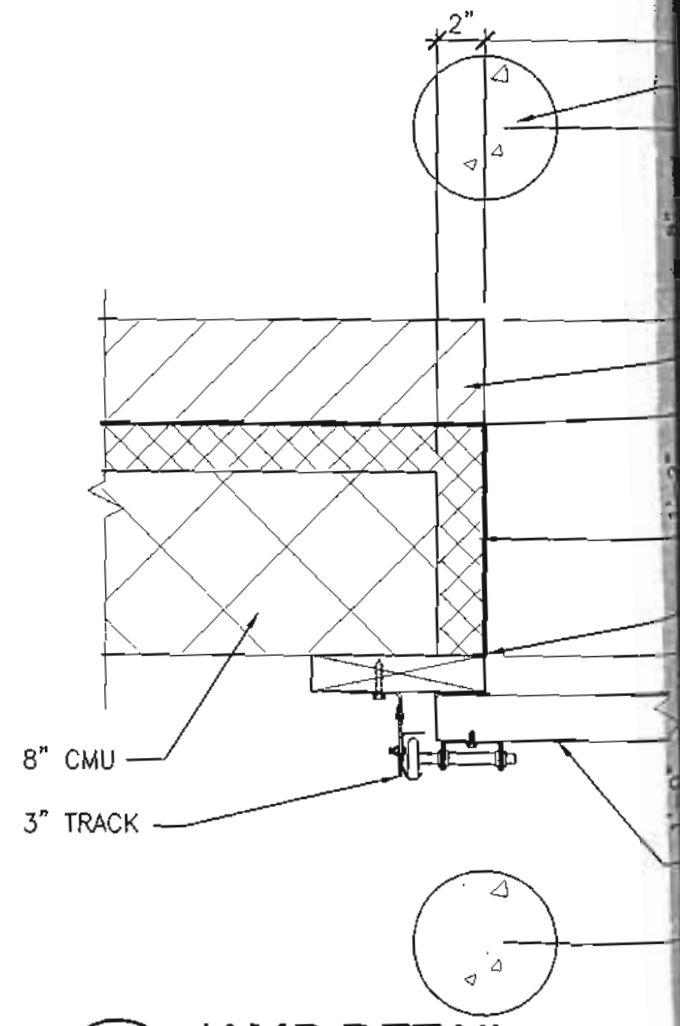

A1 EAST ELEVATION

SCALE: 1/8" = 1'-0"

A3 JAMB DETAIL

SCALE: 1-1/2" = 1'-0"