



INT EL - DINING ENTRY
SCALE: 1/4" = 1'-0"

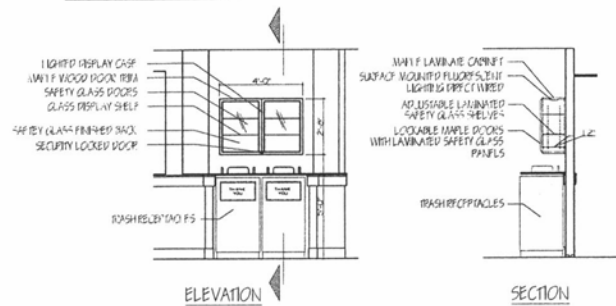

INT EL - DISPLAY CASE
SCALE: 1/4" = 1'-0"

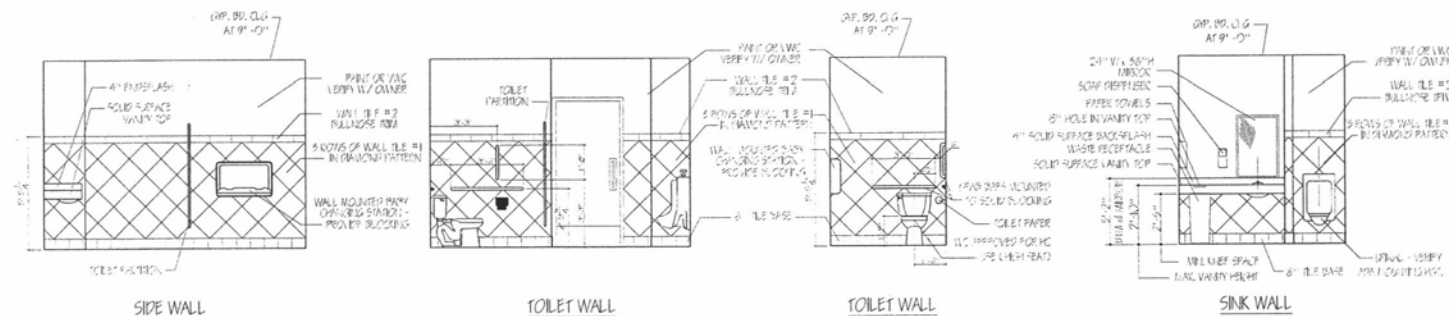


INT EL'S - MEN 107
SCALE: 1/4" = 1'-0"

INT EL - EMPLOYEE TOILET 119
SCALE: 1/4" = 1'-0"

NOTE: ALL TOILET ROOM WALLS ARE FULL HG. TO STRUCTURE AND INSULATED FOR SOUND

RESTROOM ACCESSORIES - MEN'S & WOMEN'S RESTROOMS	RESTROOM ACCESSORIES - MEN'S ONLY	RESTROOM ACCESSORIES - WOMEN'S ONLY
Grid Bars - 5/8" x 1 1/2" x 2 1/2" Blk. Paper Towel Dispenser D-18026	Shower Dispenser D-18026 Paper Towel Dispenser Surface mount 5/8" x 1 1/2" x 2 1/2" Blk. D-18026	Shower Dispenser D-18026 Paper Towel Dispenser Surface mount 5/8" x 1 1/2" x 2 1/2" Blk. D-18026
5/5 Water Prevalent - 21 wall Paper Towel Dispenser D-18026	MISCELLANEOUS ACCESSORIES See DWG for all details and specifications, see and schedule in restrooms and toilet paper dispensers	

For National Account Pricing and Ordering:
Contact: Michael Girolama @ Bass Security
Bus: (888) 774-3400 x137
Fax: 888 774-3500 Attn: Michael Girolama
E-mail: culver@bass-security.com
**TO RECEIVE THE ORDER FREIGHT PREPAID
PLACE ORDER 14 DAYS PRIOR TO NEEDING**

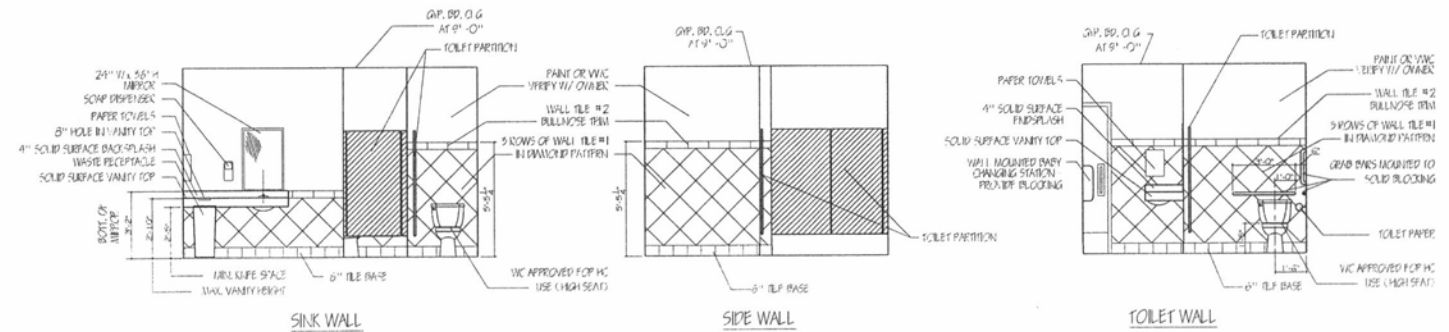


INT EL'S - WOMEN 108
SCALE: 1/4" = 1'-0"


NOTE: ALL TOILET ROOM WALLS ARE FULL HG. TO STRUCTURE AND INSULATED FOR SOUND

NOTE:
SEE SHEET A-6 FOR FINISH MATERIALS
INFORMATION

INT EL - FEATURE BOARDS
SCALE: 1/4" = 1'-0"

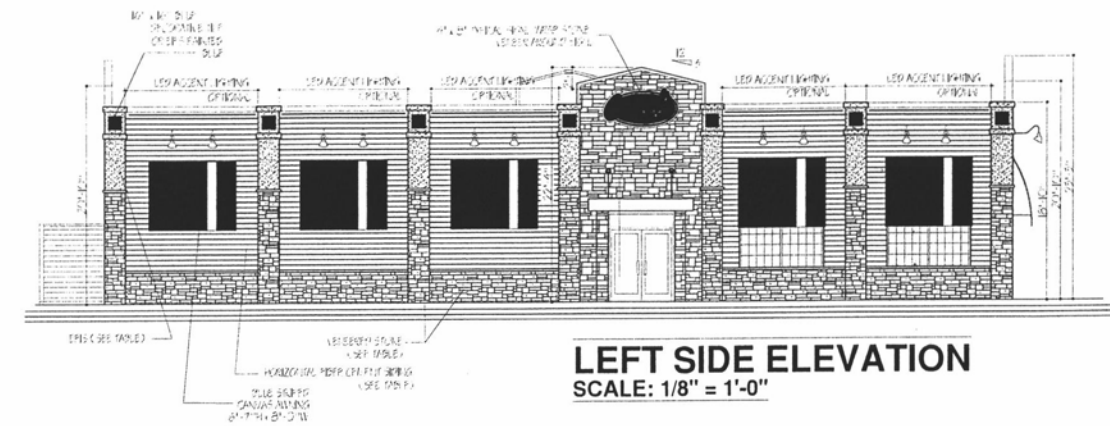

LEFT SIDE ELEVATION
SCALE: 1/8" = 1'-0"

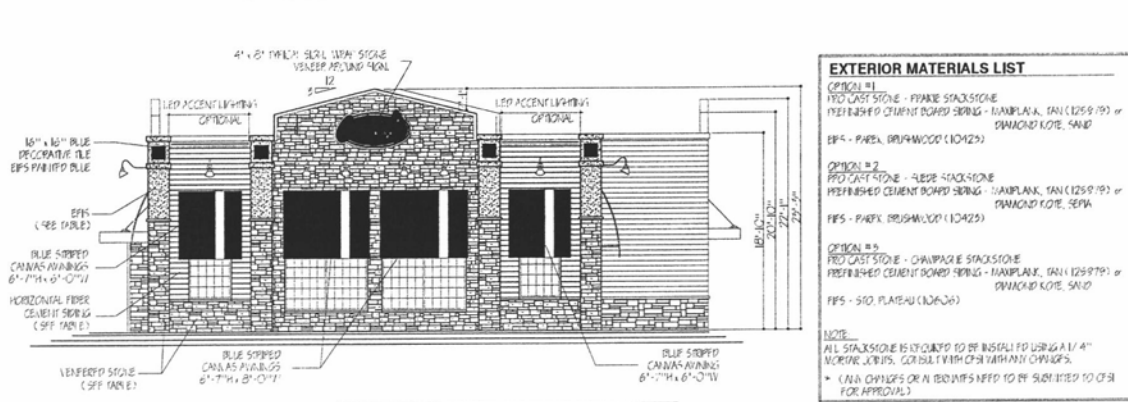

FRONT ELEVATION
SCALE: 1/8" = 1'-0"

EXTERIOR MATERIALS LIST

OPTION #1
PRO CAST STONE - PRANK STACKSTONE
PREFINISHED CEMENT BOARDS - HANPLANK, TALL (125919) or
DANAGARD KOTE, SAND


OPTION #2
PRO CAST STONE - FLECK STACKSTONE
PREFINISHED CEMENT BOARDS - HANPLANK, TALL (125919) or
DANAGARD KOTE, SAND

OPTION #3
PRO CAST STONE - CHAMPAGNE STACKSTONE
PREFINISHED CEMENT BOARDS - HANPLANK, TALL (125919) or
DANAGARD KOTE, SAND


OPTION #4
PRO CAST STONE - PRANK STACKSTONE
PREFINISHED CEMENT BOARDS - HANPLANK, TALL (125919) or
DANAGARD KOTE, SAND

OPTION #5
PRO CAST STONE - CHAMPAGNE STACKSTONE
PREFINISHED CEMENT BOARDS - HANPLANK, TALL (125919) or
DANAGARD KOTE, SAND

NOTE:
ALL STACKSTONE IS TO BE INSTALLED USING A 1/4" MOORE JOINTS. CONSULT WITH CSF WITH ANY CHANGES.
* CNA CHANGES OR REVISIONS NEED TO BE SUBMITTED TO CSF FOR APPROVAL.

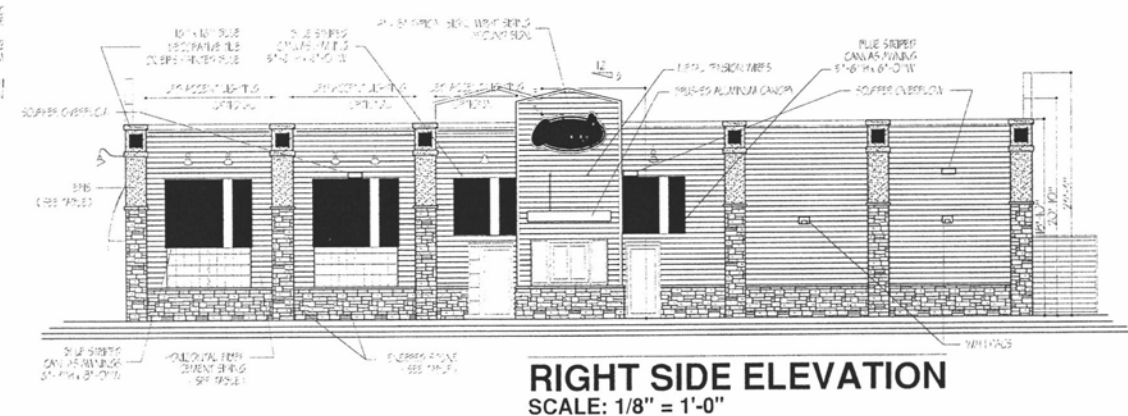

RIGHT SIDE ELEVATION
SCALE: 1/8" = 1'-0"

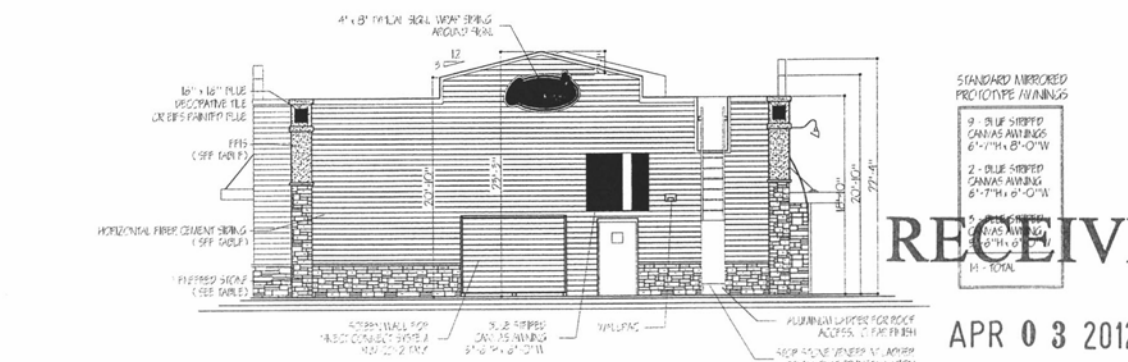

REAR ELEVATION
SCALE: 1/8" = 1'-0"

Rapid City Community Planning & Development Services

By	
Date	
Revision	

Culver Franchising System, Inc.
1240 Water Street
Prairie du Sac, WI 53578
608-643-7980



CULVER FRANCHISING SYSTEM, INC.
MIRRORED METRO Ma-5
PROTOTYPE PLANS

Sheet Contents:
INT & EXT ELEV'S
Project: Mirrored Metro Ma-5
Date: February, 2010

Sheet
A-3
of Ten

RECEIVED

APR 03 2012

WARNING: These plans are for the exclusive use of Culver Franchising Systems, Inc. and authorized franchise holders only. No part of these plans or the design they represent may be duplicated or reproduced without permission of Culver Franchising System, Inc.