


12UR014

RECEIVED

MAY 17 2012

RAPID CITY COMMUNITY PLANNING
& DEVELOPMENT SERVICES

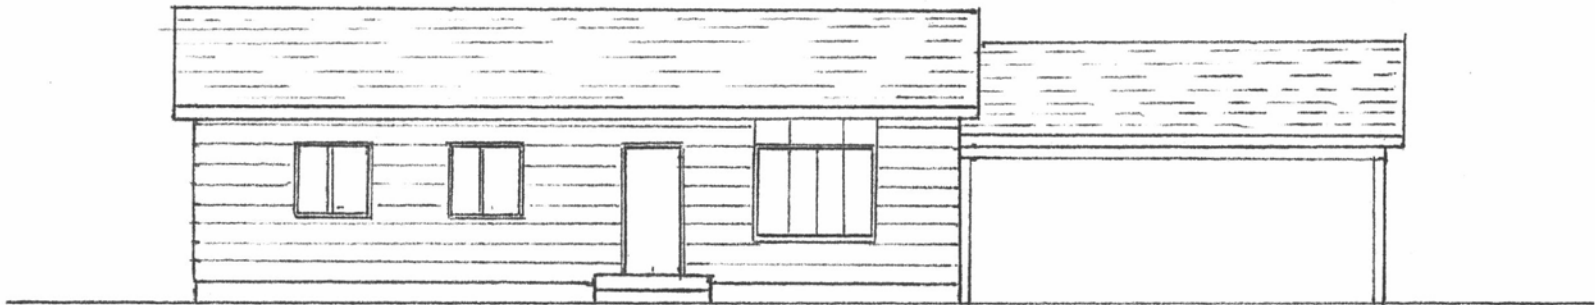

FRONT ELEVATION

SCALE: 1" = 10'

NOTES: 3914 HAMPTON COURT
GARY & CARLEEN MAHAN - OWNERS
~ EXISTING GARAGE OMITTED FOR CLARITY