





BASEMENT USE PLAN
SCALE: 1/8" = 1'-0"

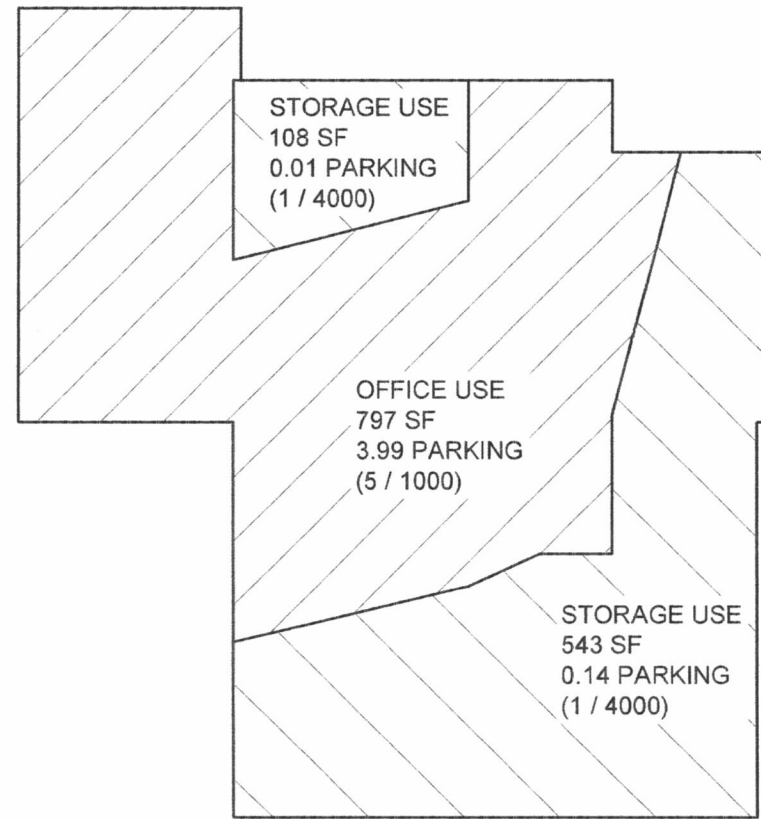

MAIN LEVEL USE PLAN
SCALE: 1/8" = 1'-0"

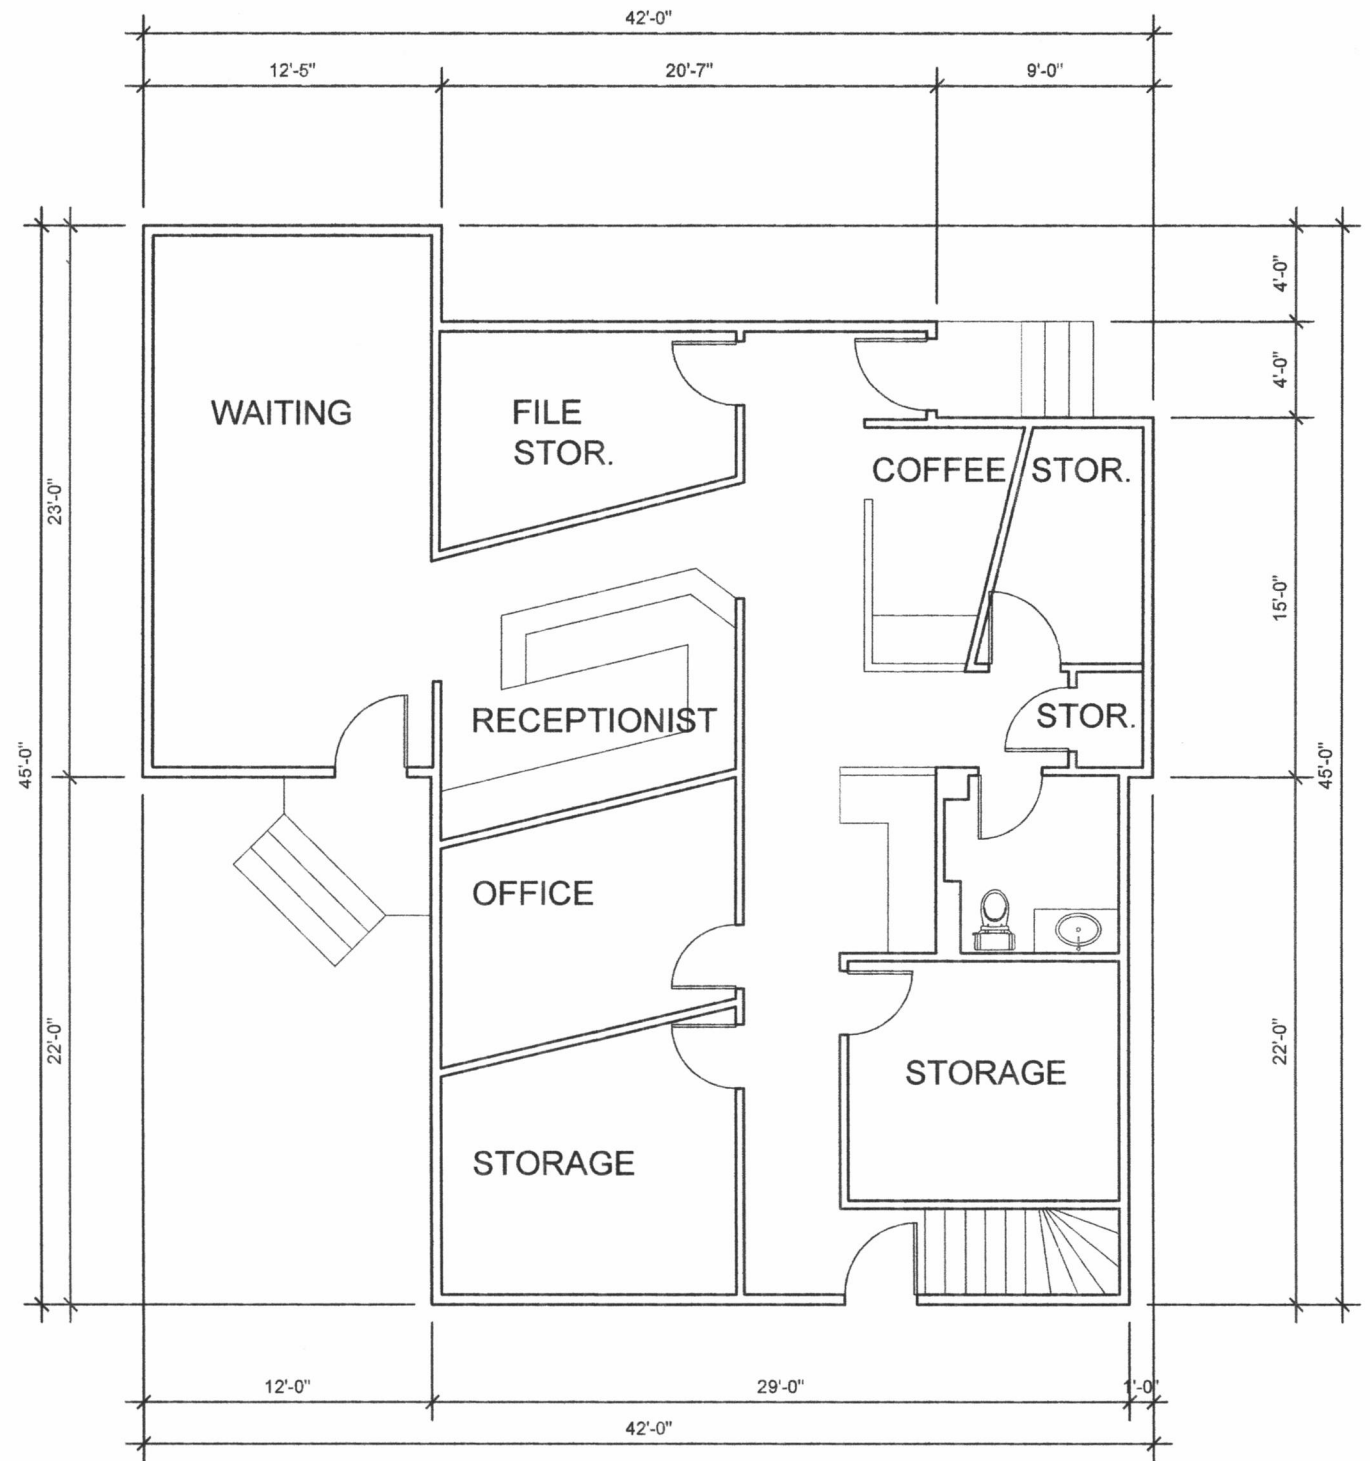

EXISTING MAIN LEVEL FLOOR PLAN
SCALE: 1/8" = 1'-0"

Revisions	
No.	Description

Project Number	1301
File Name	current.dwg
Drawn By	RKC
Checked By	RKC
Date	1.22.13

DEBRA WATSON
2902 WEST MAIN, SUITE 2
RAPID CITY, SD 57702
605.348.8147

EXISTING MAIN LEVEL FLOOR PLAN
USE PLANS
PLANNED DEVELOPMENT REQUEST
FOR 804 WEST BOULEVARD, RAPID CITY, SD

DATE: 1.25.13

A2
Drawing Number