




D1 EAST ELEVATION
SCALE: 1/8" = 1'-0"

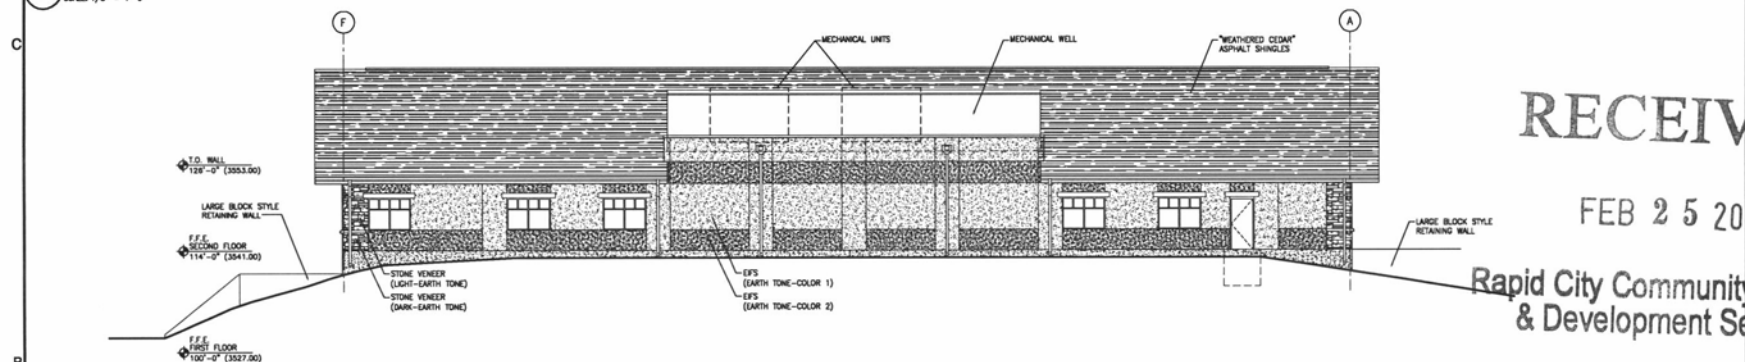

B1 WEST ELEVATION
SCALE: 1/8" = 1'-0"

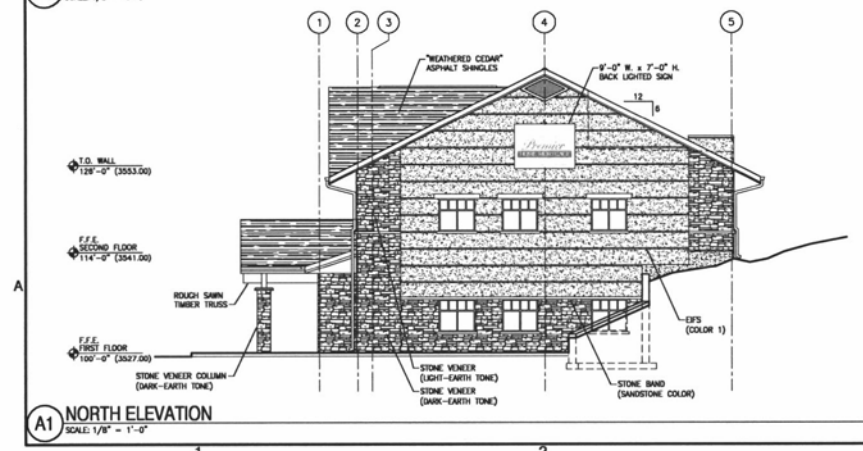

A1 NORTH ELEVATION
SCALE: 1/8" = 1'-0"

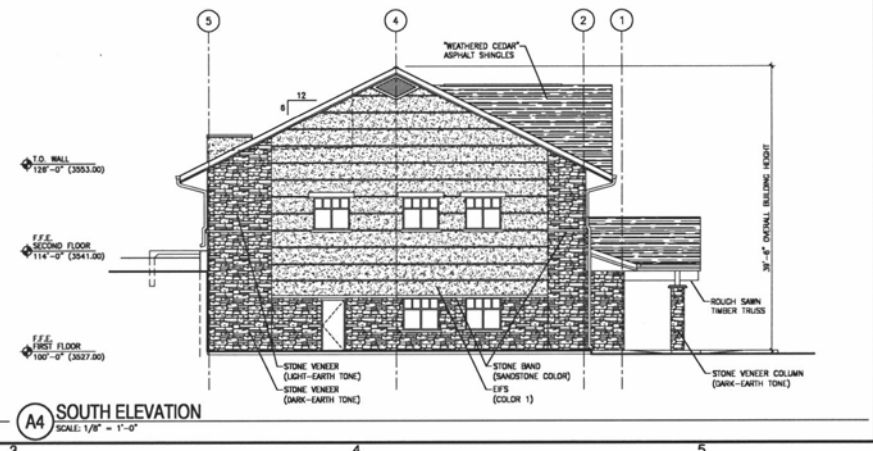

A4 SOUTH ELEVATION
SCALE: 1/8" = 1'-0"

RECEIVED

FEB 25 2011

Rapid City Community Planning
& Development Services

Premier
Home Mortgage
Office Building
Rapid City, South Dakota



PROJECT NUMBER	1311
DRAWN BY	SK
CHECK BY	SK
SHEET TITLE	EXTERIOR ELEVATIONS

A-201

UPPER DECK ARCHITECTS, INC.
ARCHITECTS, INC.
50 MINNESOTA BL., SUITE 1
RAPID CITY, SD 57701
TEL: 605.342.1111
FAX: 605.321.0240

NO.	DESCRIPTION	DATE
1	ISSUED FOR PERMITS	02/22/11

UPPER DECK ARCHITECTS, INC.
All Plans & Specifications Issued Pursuant to the Professional Engineer's Seal, License No. 11-0240, State of South Dakota.

PRELIMINARY - NOT FOR CONSTRUCTION