


RECEIVED

MAR 28 2013

RAPID CITY COMMUNITY PLANNING & DEVELOPMENT SERVICES

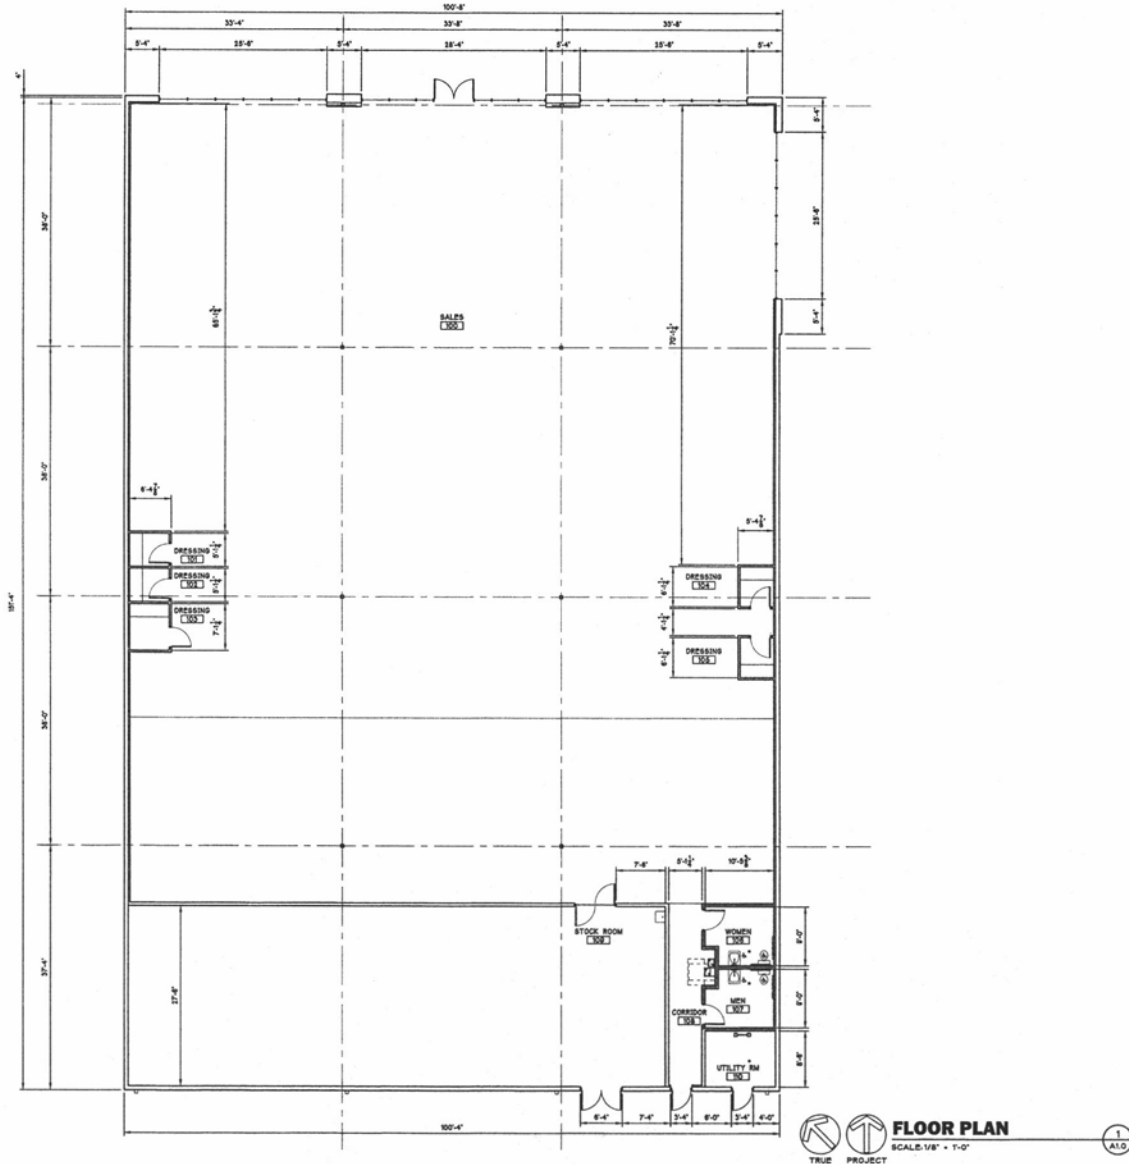

SHEET CONTENTS:
PRELIMINARY FLOOR PLAN



Proposed Retail Building for:

REV. DATE CKD

Drawn By: Checked:

Preliminary
Not For
Construction

Date: Job No: 13.012

A1.0
of



FLOOR PLAN
SCALE: 1/8" = 1'-0"



PRELIMINARY FLOOR PLAN

3/7/13