



2 MECH MEZZANINE  
A2 SCALE 1/8" = 1'-0"

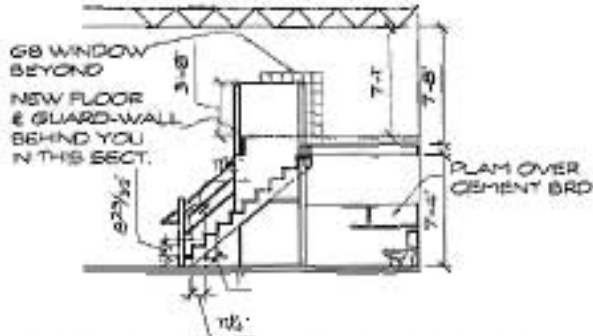

3 S-LADDER/FLOOR SECTION  
A2 SCALE 1/8" = 1'-0"

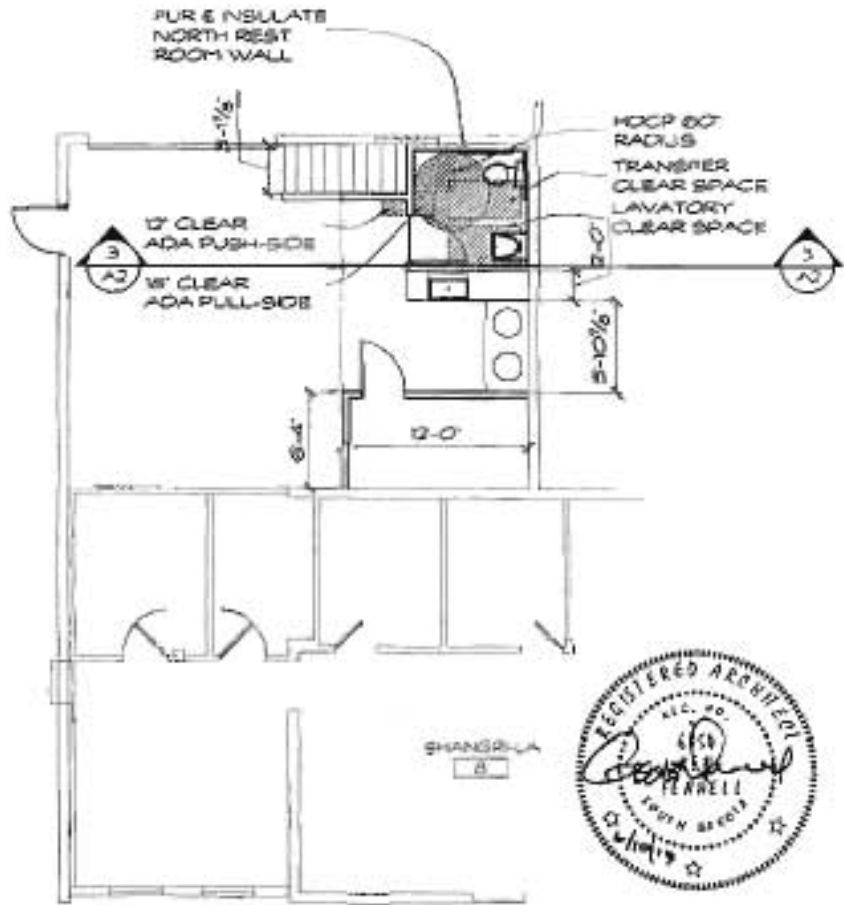

1 MAIN FLOOR PLAN  
A2 SCALE 1/8" = 1'-0"



**RECEIVED**  
JUN 13 2013  
Rapid City Community Planning  
& Development Services

CREAMERY GARAGE SUITE  
RAPID CITY  
Jennifer Penzell

Project No. 1304  
Sheet No. 00  
Date 6/20/13  
Drawn by JPN


**Fennell Design**  
Architecture & Project Management  
1010 E. 10th St.  
Rapid City, SD 57701  
605.343.1111

A2